


**SOUTH ELEVATION**

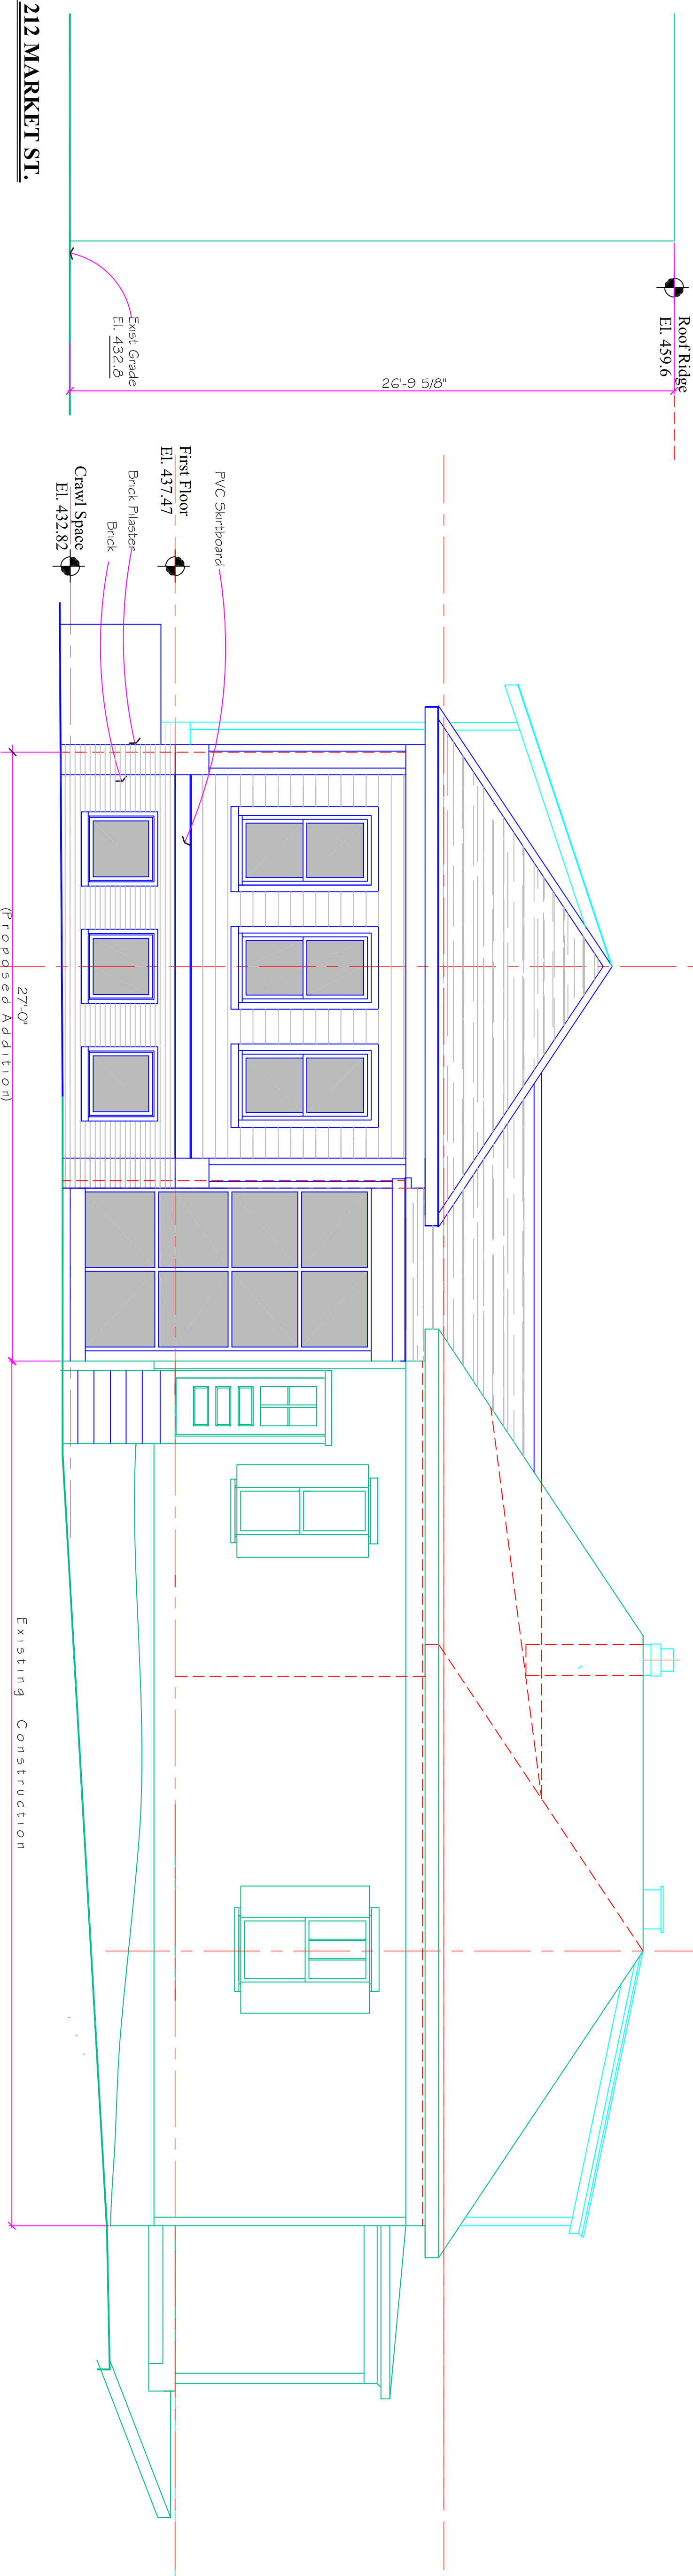

**NORTH ELEVATION**

Specify that these documents were prepared or approved by me, and that I am a duly licensed architect under the laws of the State of Maryland, License No. 5010-A, expiration date: 12/31/2023.

**Jeffrey A. Lees, AIA**  
**ARCHITECT**  
 Baltimore, MD 410-377-8009  
 Corolla, NC 252-453-4335

Addition and Alterations to  
**#1 HIGH STREET**  
 Brookeville, MD 20833  
 for SAJID S. NIAZI

TITLE  
**NORTH & SOUTH ELEVATIONS**

REVISIONS

SCALE  
 1/4" = 1'-0"

DATE  
 06 December, 2022

DRAWING NO.

**A-4**