



APPLICATION FOR HISTORIC AREA WORK PERMIT
HISTORIC PRESERVATION COMMISSION
301.563.3400

FOR STAFF ONLY:
HAWP#
DATE ASSIGNED

APPLICANT:

Name:
Address:
Daytime Phone:
E-mail:
City:
Zip:
Tax Account No.:

AGENT/CONTACT (if applicable):

Name:
Address:
Daytime Phone:
E-mail:
City:
Zip:
Contractor Registration No.:

LOCATION OF BUILDING/PREMISE: MIHP # of Historic Property

Is the Property Located within an Historic District? Yes/District Name
No/Individual Site Name

Is there an Historic Preservation/Land Trust/Environmental Easement on the Property? If YES, include a map of the easement, and documentation from the Easement Holder supporting this application.

Are other Planning and/or Hearing Examiner Approvals /Reviews Required as part of this Application? (Conditional Use, Variance, Record Plat, etc.?) If YES, include information on these reviews as supplemental information.

Building Number: Street:

Town/City: Nearest Cross Street:

Lot: Block: Subdivision: Parcel:

TYPE OF WORK PROPOSED: See the checklist on Page 4 to verify that all supporting items for proposed work are submitted with this application. Incomplete Applications will not be accepted for review. Check all that apply:

- Checklist of work types: New Construction, Addition, Demolition, Grading/Excavation, Deck/Porch, Fence, Hardscape/Landscape, Roof, Shed/Garage/Accessory Structure, Solar, Tree removal/planting, Window/Door, Other.

I hereby certify that I have the authority to make the foregoing application, that the application is correct and accurate and that the construction will comply with plans reviewed and approved by all necessary agencies and hereby acknowledge and accept this to be a condition for the issuance of this permit.

Signature of owner or authorized agent

Date

HAWP APPLICATION: MAILING ADDRESSES FOR NOTIFYING
[Owner, Owner's Agent, Adjacent and Confronting Property Owners]

Owner's mailing address	Owner's Agent's mailing address
Adjacent and confronting Property Owners mailing addresses	

Description of Property: Please describe the building and surrounding environment. Include information on significant structures, landscape features, or other significant features of the property:

Description of Work Proposed: Please give an overview of the work to be undertaken:


Work Item 1: _____	
Description of Current Condition:	Proposed Work:

Work Item 2: _____	
Description of Current Condition:	Proposed Work:

Work Item 3: _____	
Description of Current Condition:	Proposed Work:


**HISTORIC AREA WORK PERMIT
CHECKLIST OF
APPLICATION REQUIREMENTS**

	Required Attachments						
Proposed Work	I. Written Description	2. Site Plan	3. Plans/ Elevations	4. Material Specifications	5. Photographs	6. Tree Survey	7. Property Owner Addresses
New Construction	*	*	*	*	*	*	*
Additions/ Alterations	*	*	*	*	*	*	*
Demolition	*	*	*		*		*
Deck/Porch	*	*	*	*	*	*	*
Fence/Wall	*	*	*	*	*	*	*
Driveway/ Parking Area	*	*		*	*	*	*
Grading/Excavation/ Landscaping	*	*		*	*	*	*
Tree Removal	*	*		*	*	*	*
Siding/ Roof Changes	*	*	*	*	*		*
Window/ Door Changes	*	*	*	*	*		*
Masonry Repair/ Repoint	*	*	*	*	*		*
Signs	*	*	*	*	*		*

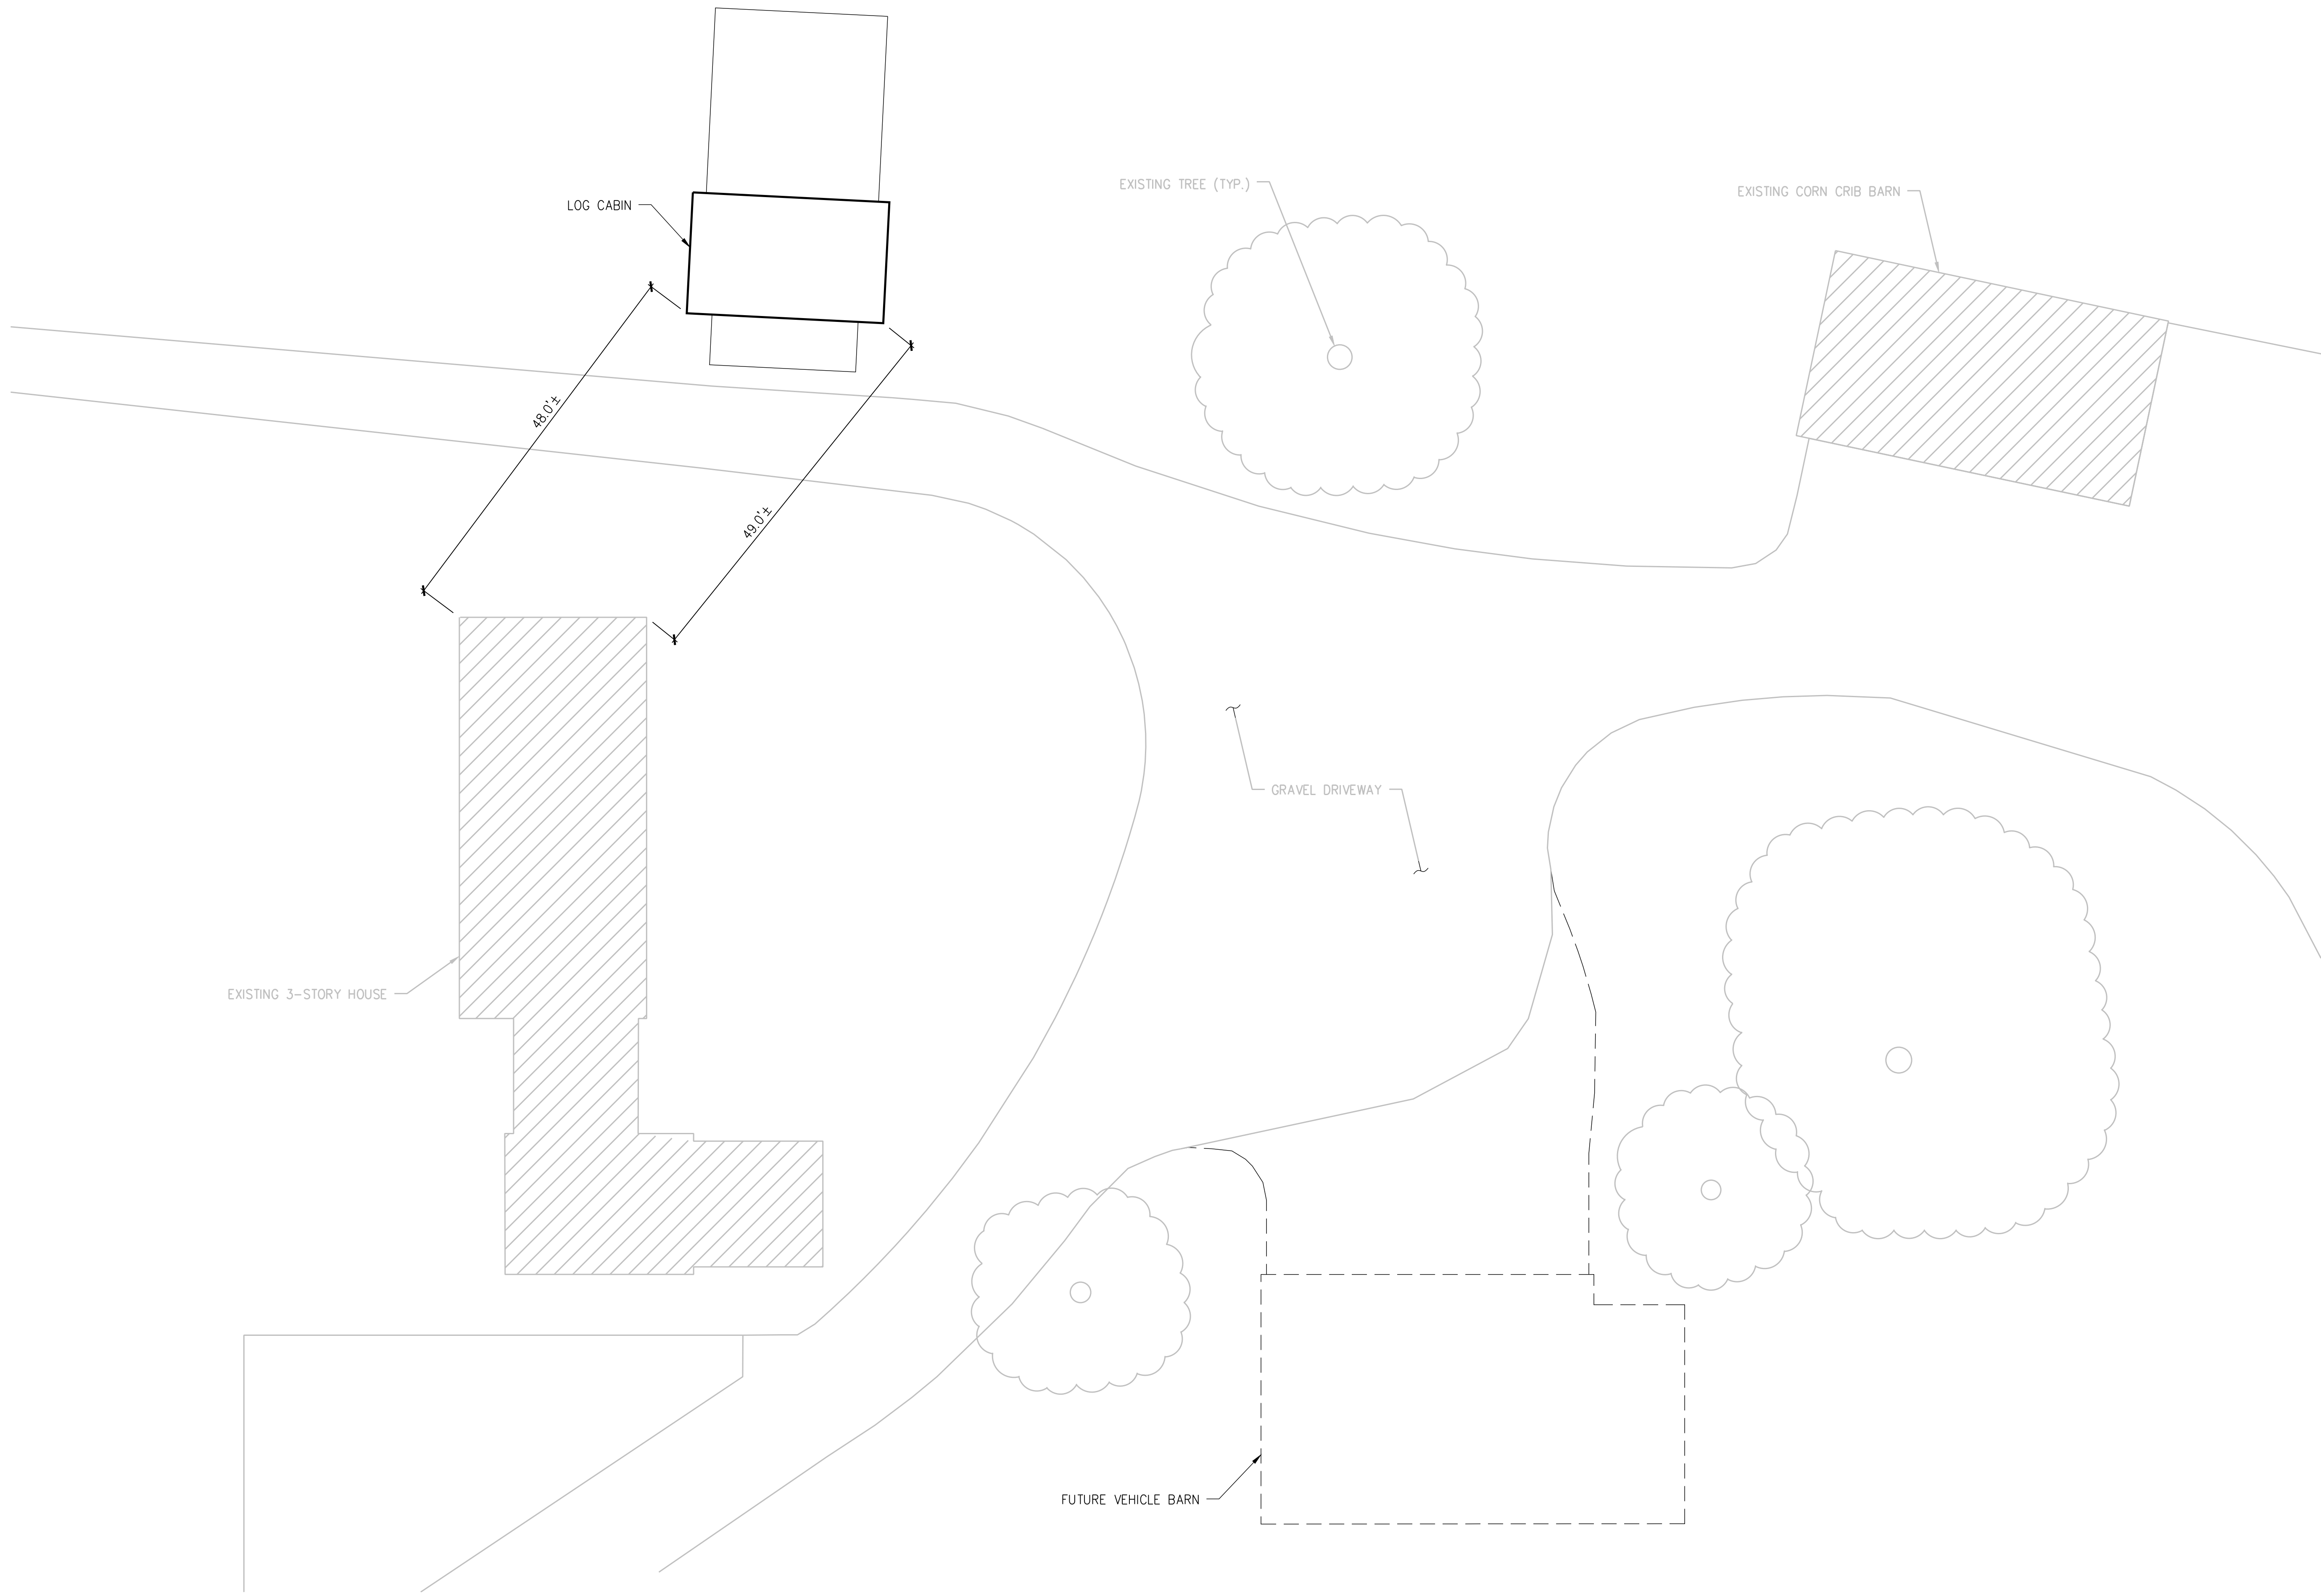

1 SITE PLAN

3/32" = 1'-0"

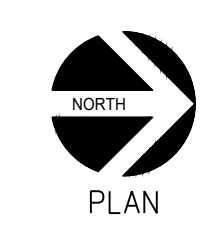

LOG CABIN
PROSPECT HILL FAMILY FARM


1811 BRIGHTON DAM ROAD
 BROOKVILLE, MD 20833

NO.	REVISION	DATE


SITE PLAN

DATE: 3/16/25
 SCALE: AS NOTED

SHEET NO.
A1.0

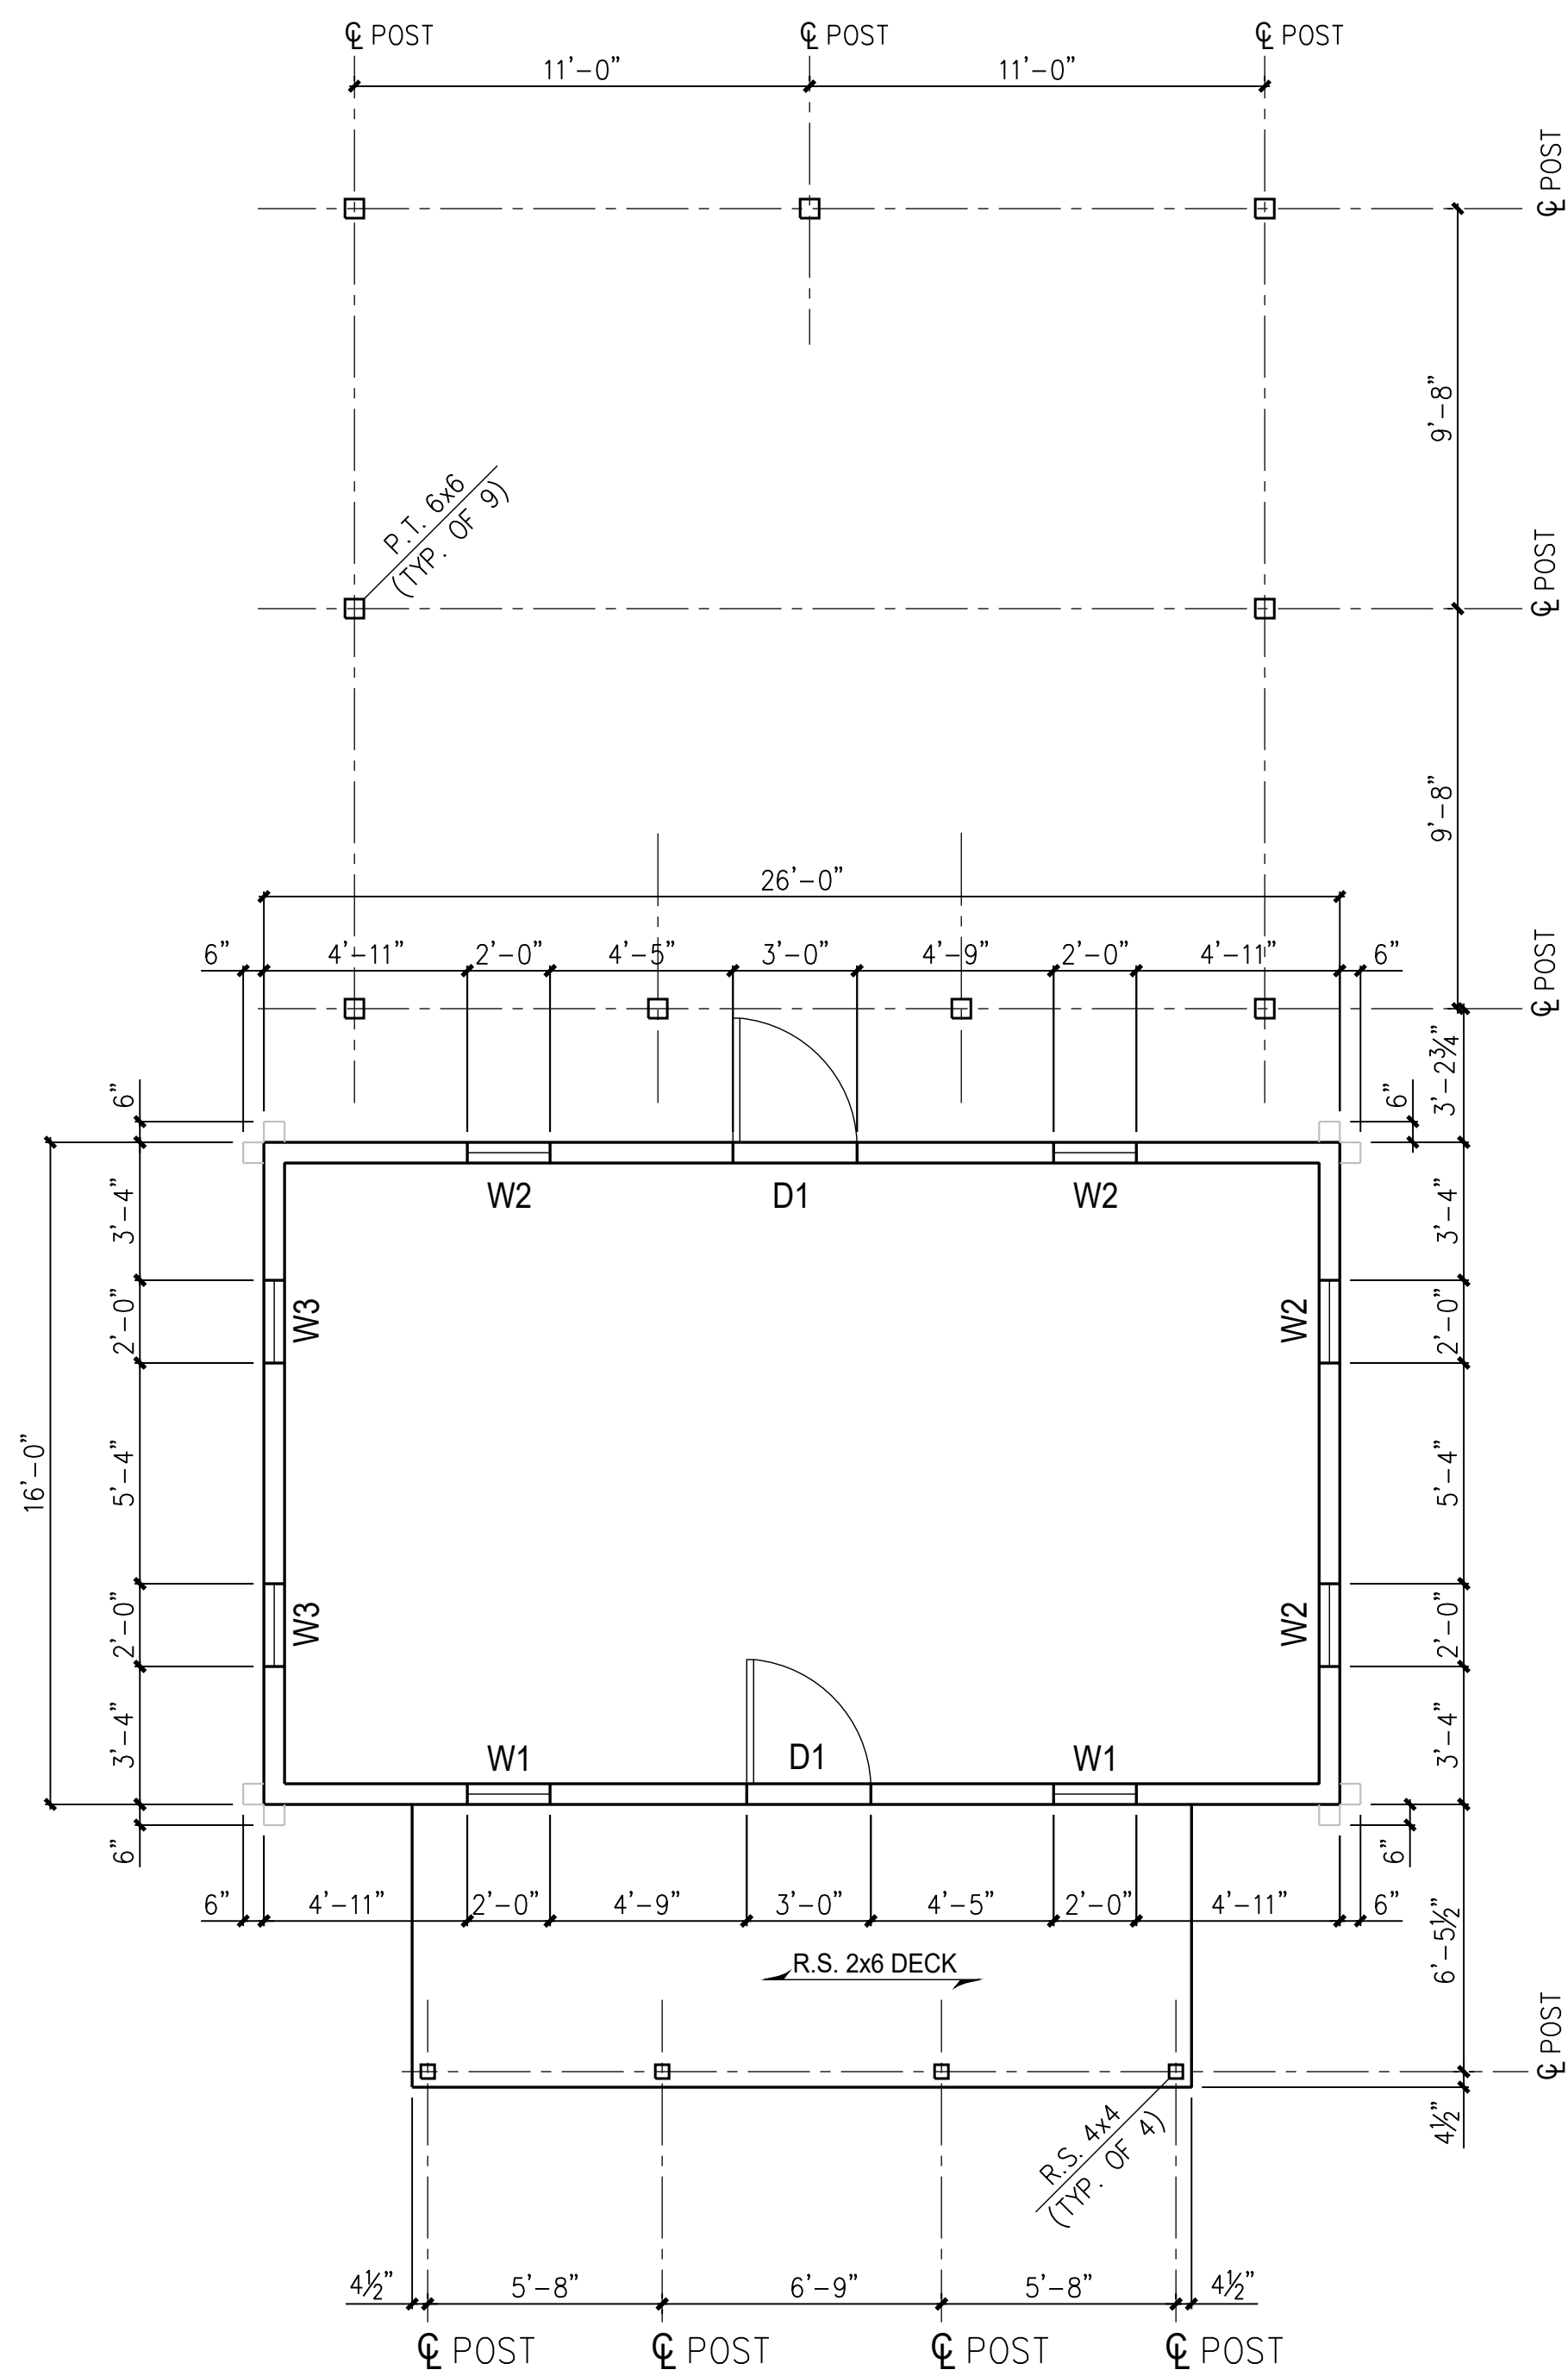

1 1ST FLOOR PLAN
1/4" = 1'-0"

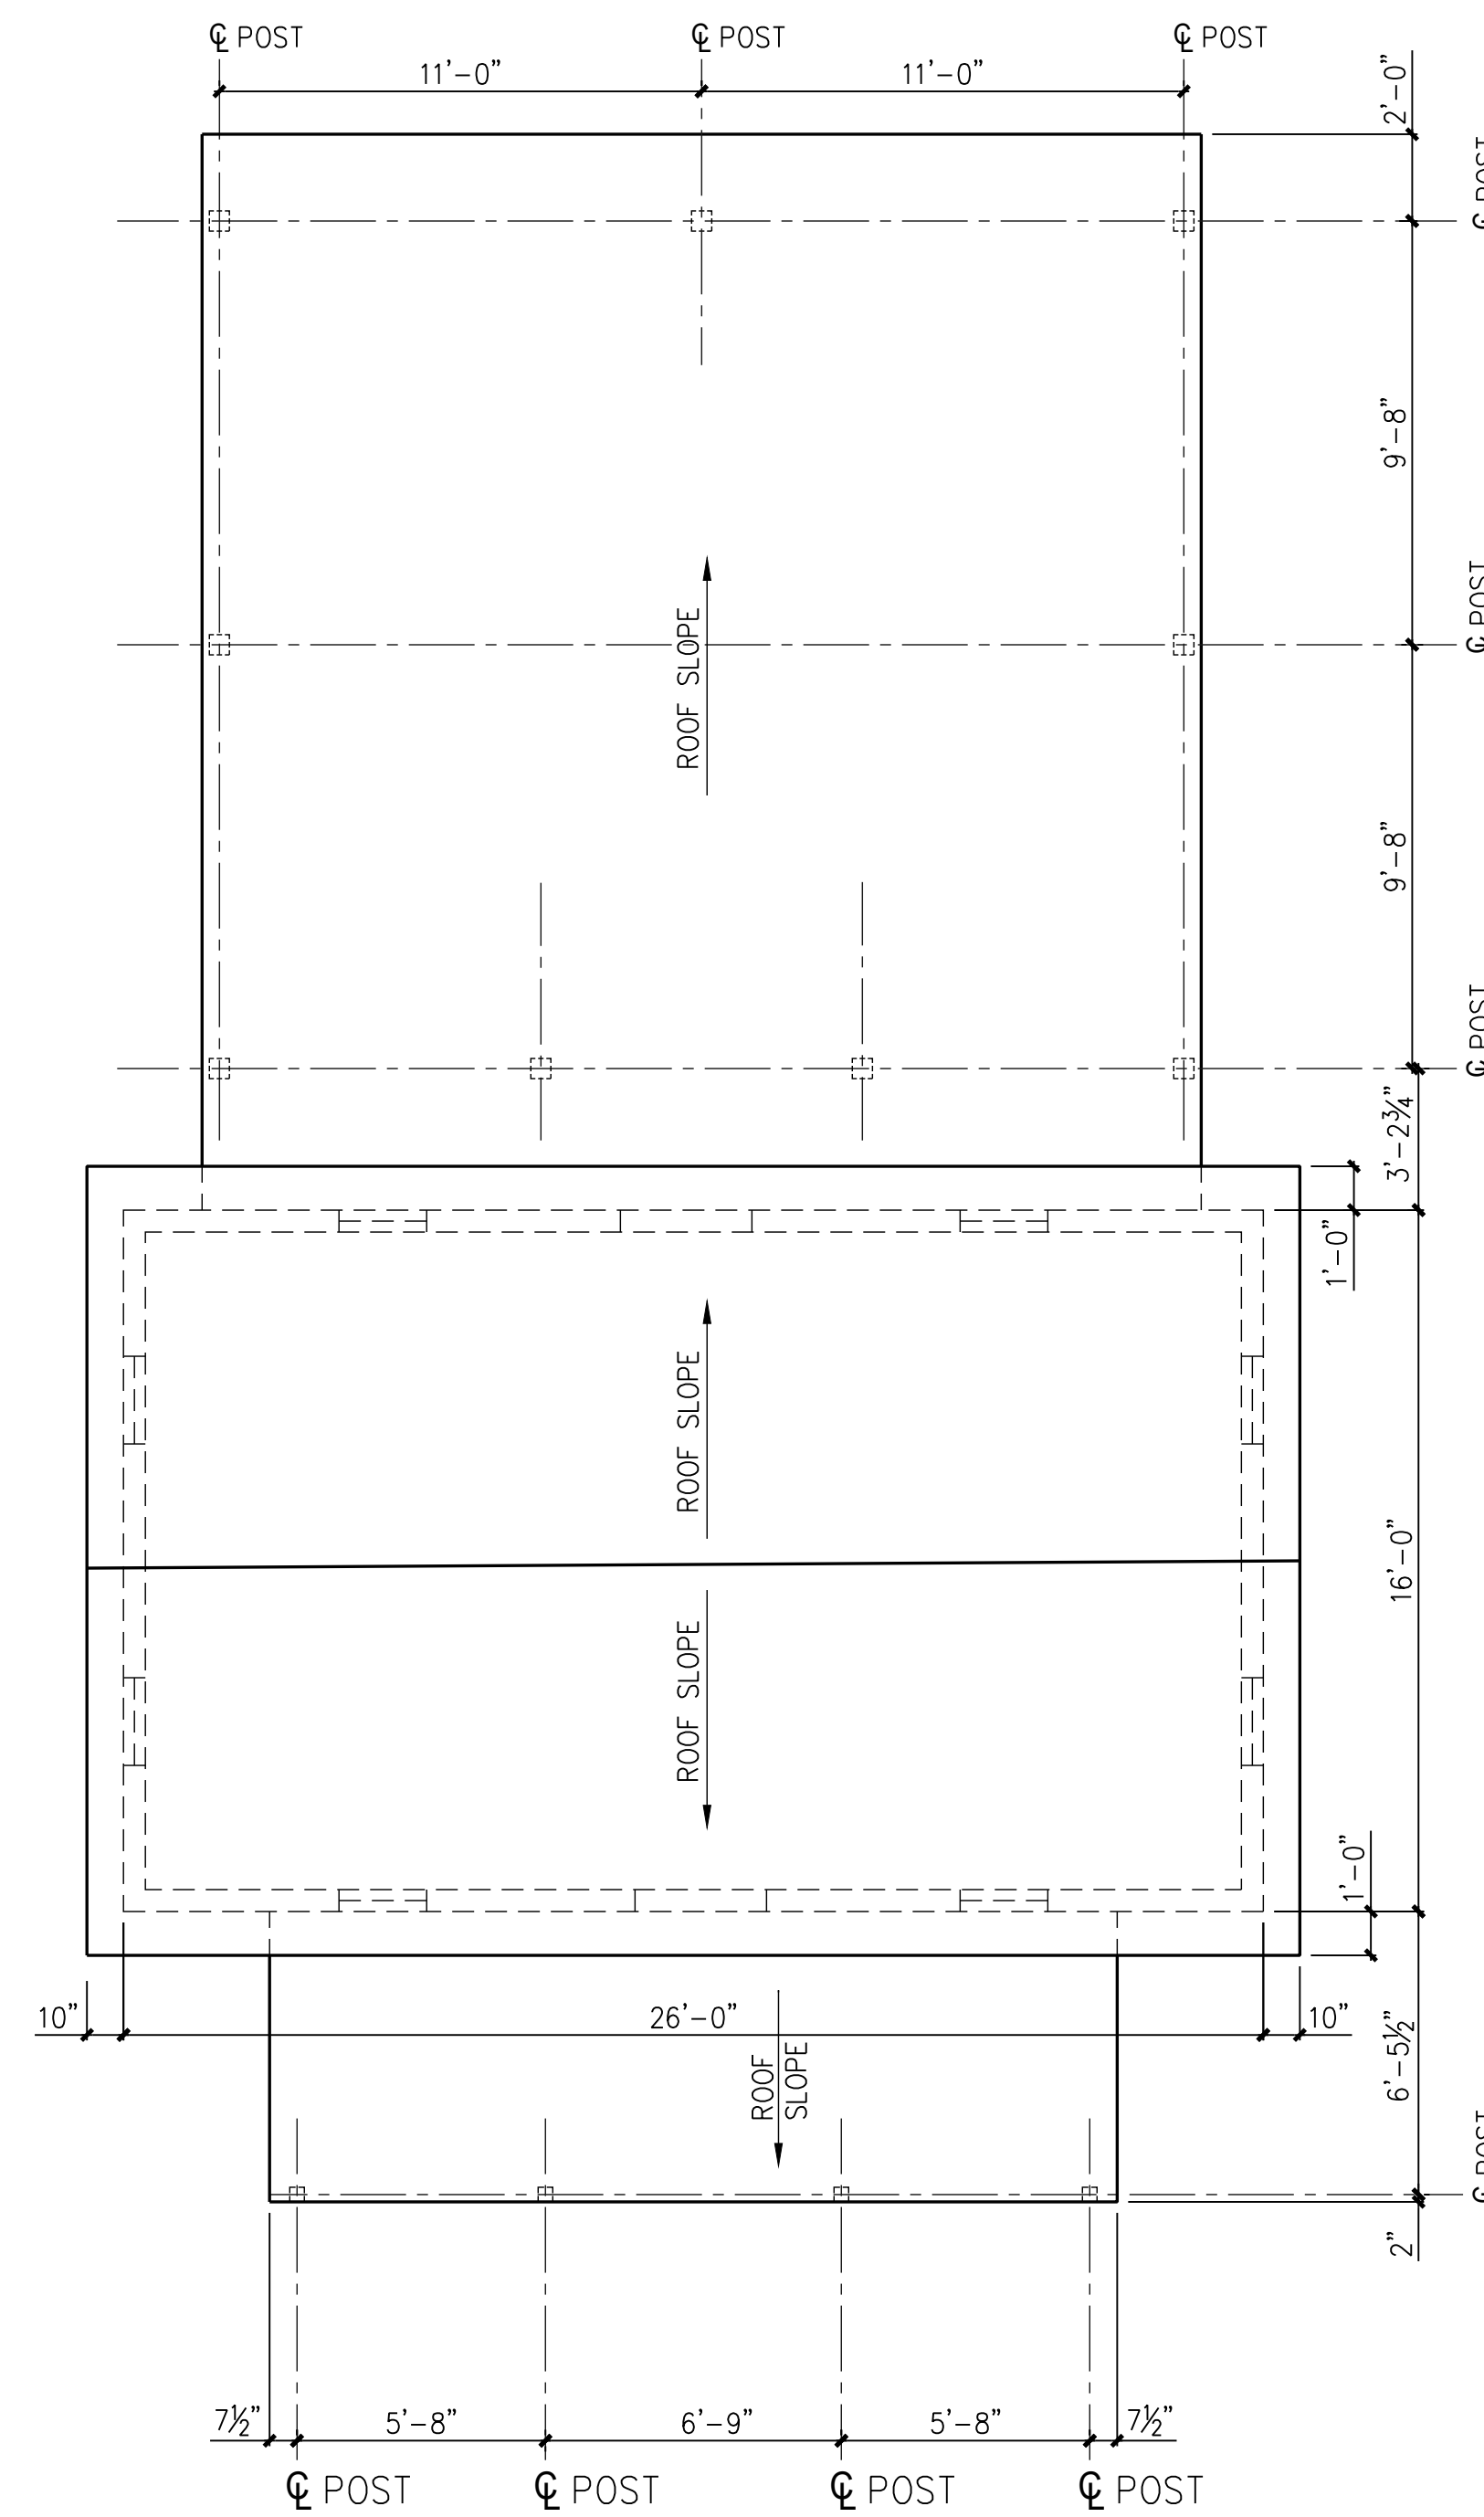

2 ROOF PLAN
1/4" = 1'-0"



LOG CABIN


PROSPECT HILL FAMILY FARM

1811 BRIGHTON DAM ROAD
BROOKVILLE, MD 20833


NO.	REVISION	DATE

SHEET TITLE
1ST FLOOR & ROOF PLAN


DATE: 3/16/25
SCALE: AS NOTED
A2.0

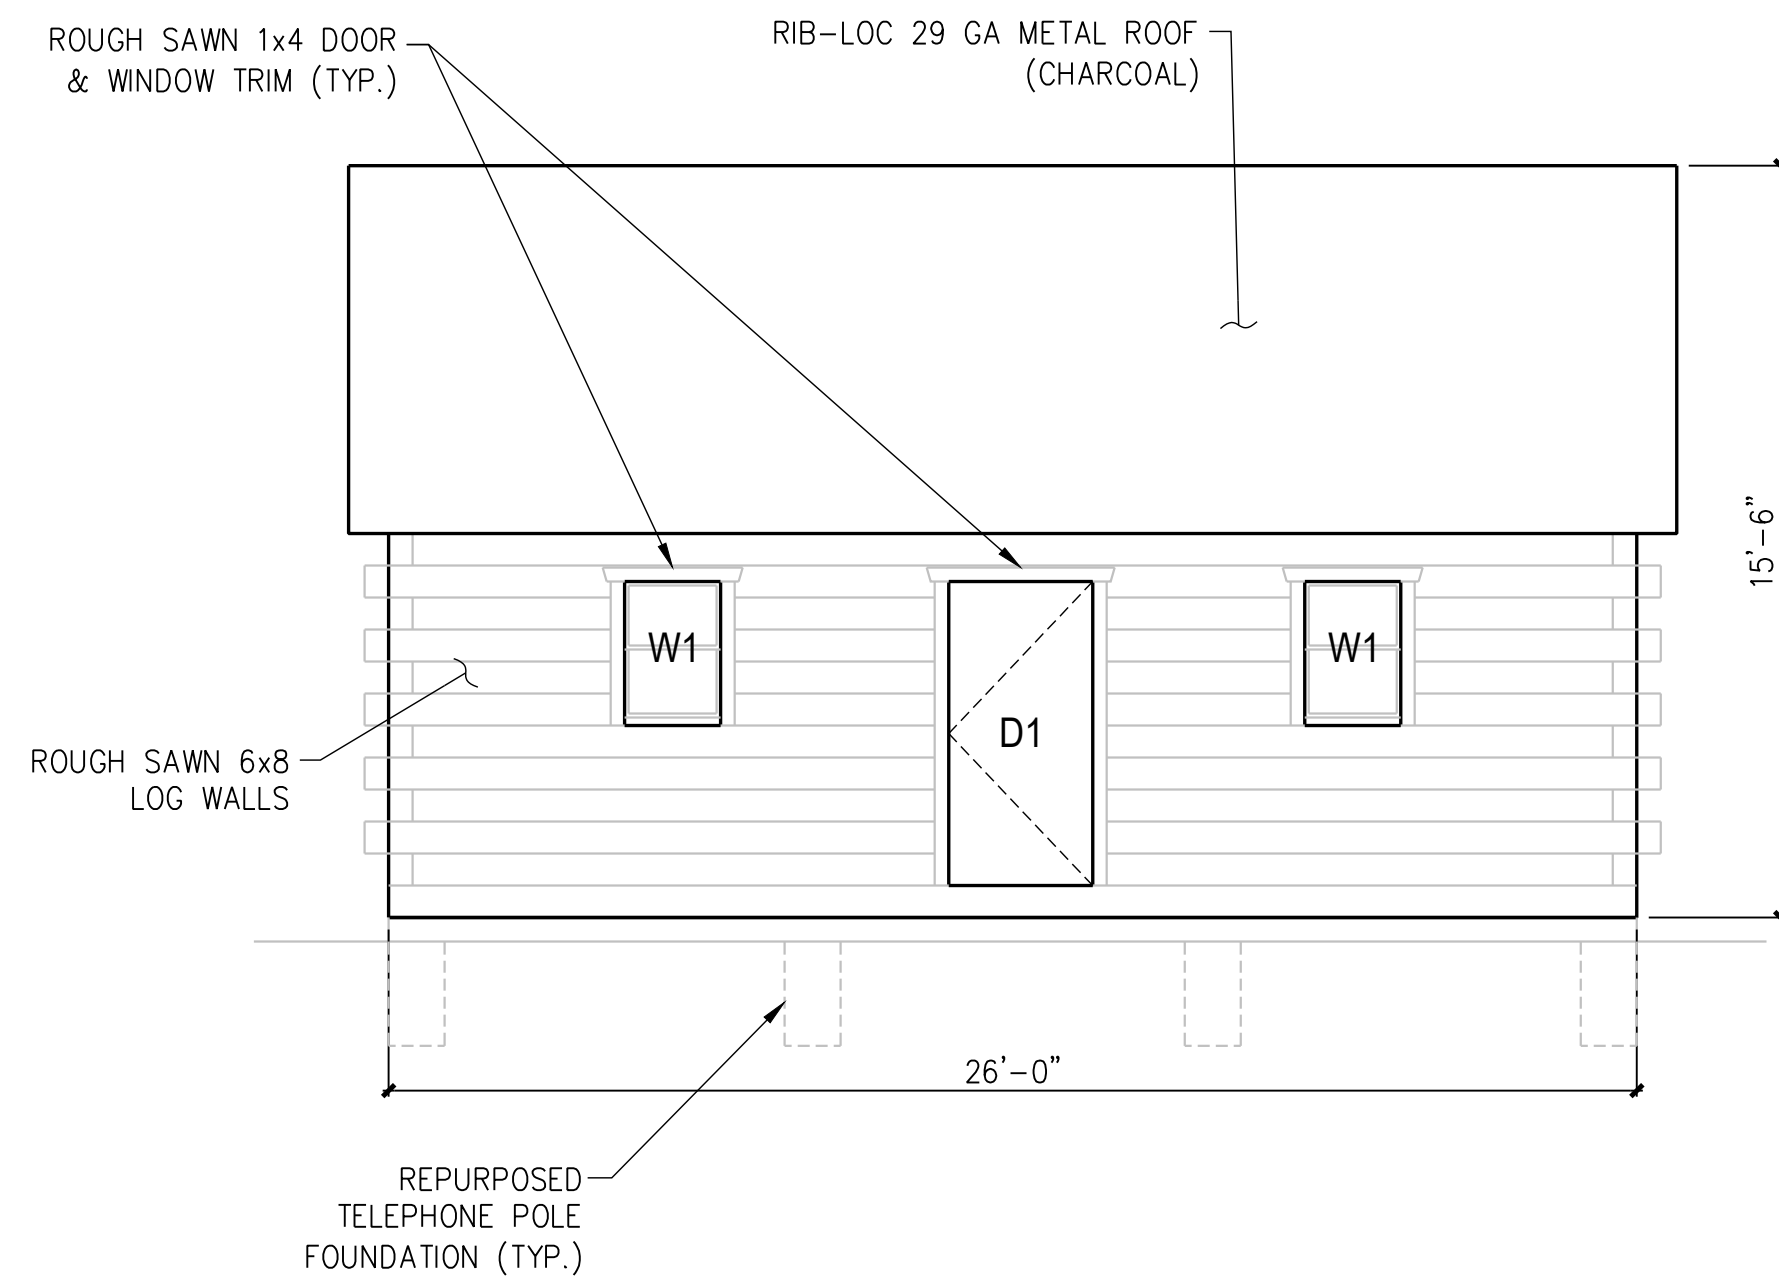


1 EAST (FRONT) ELEVATION
1/4" = 1'-0"

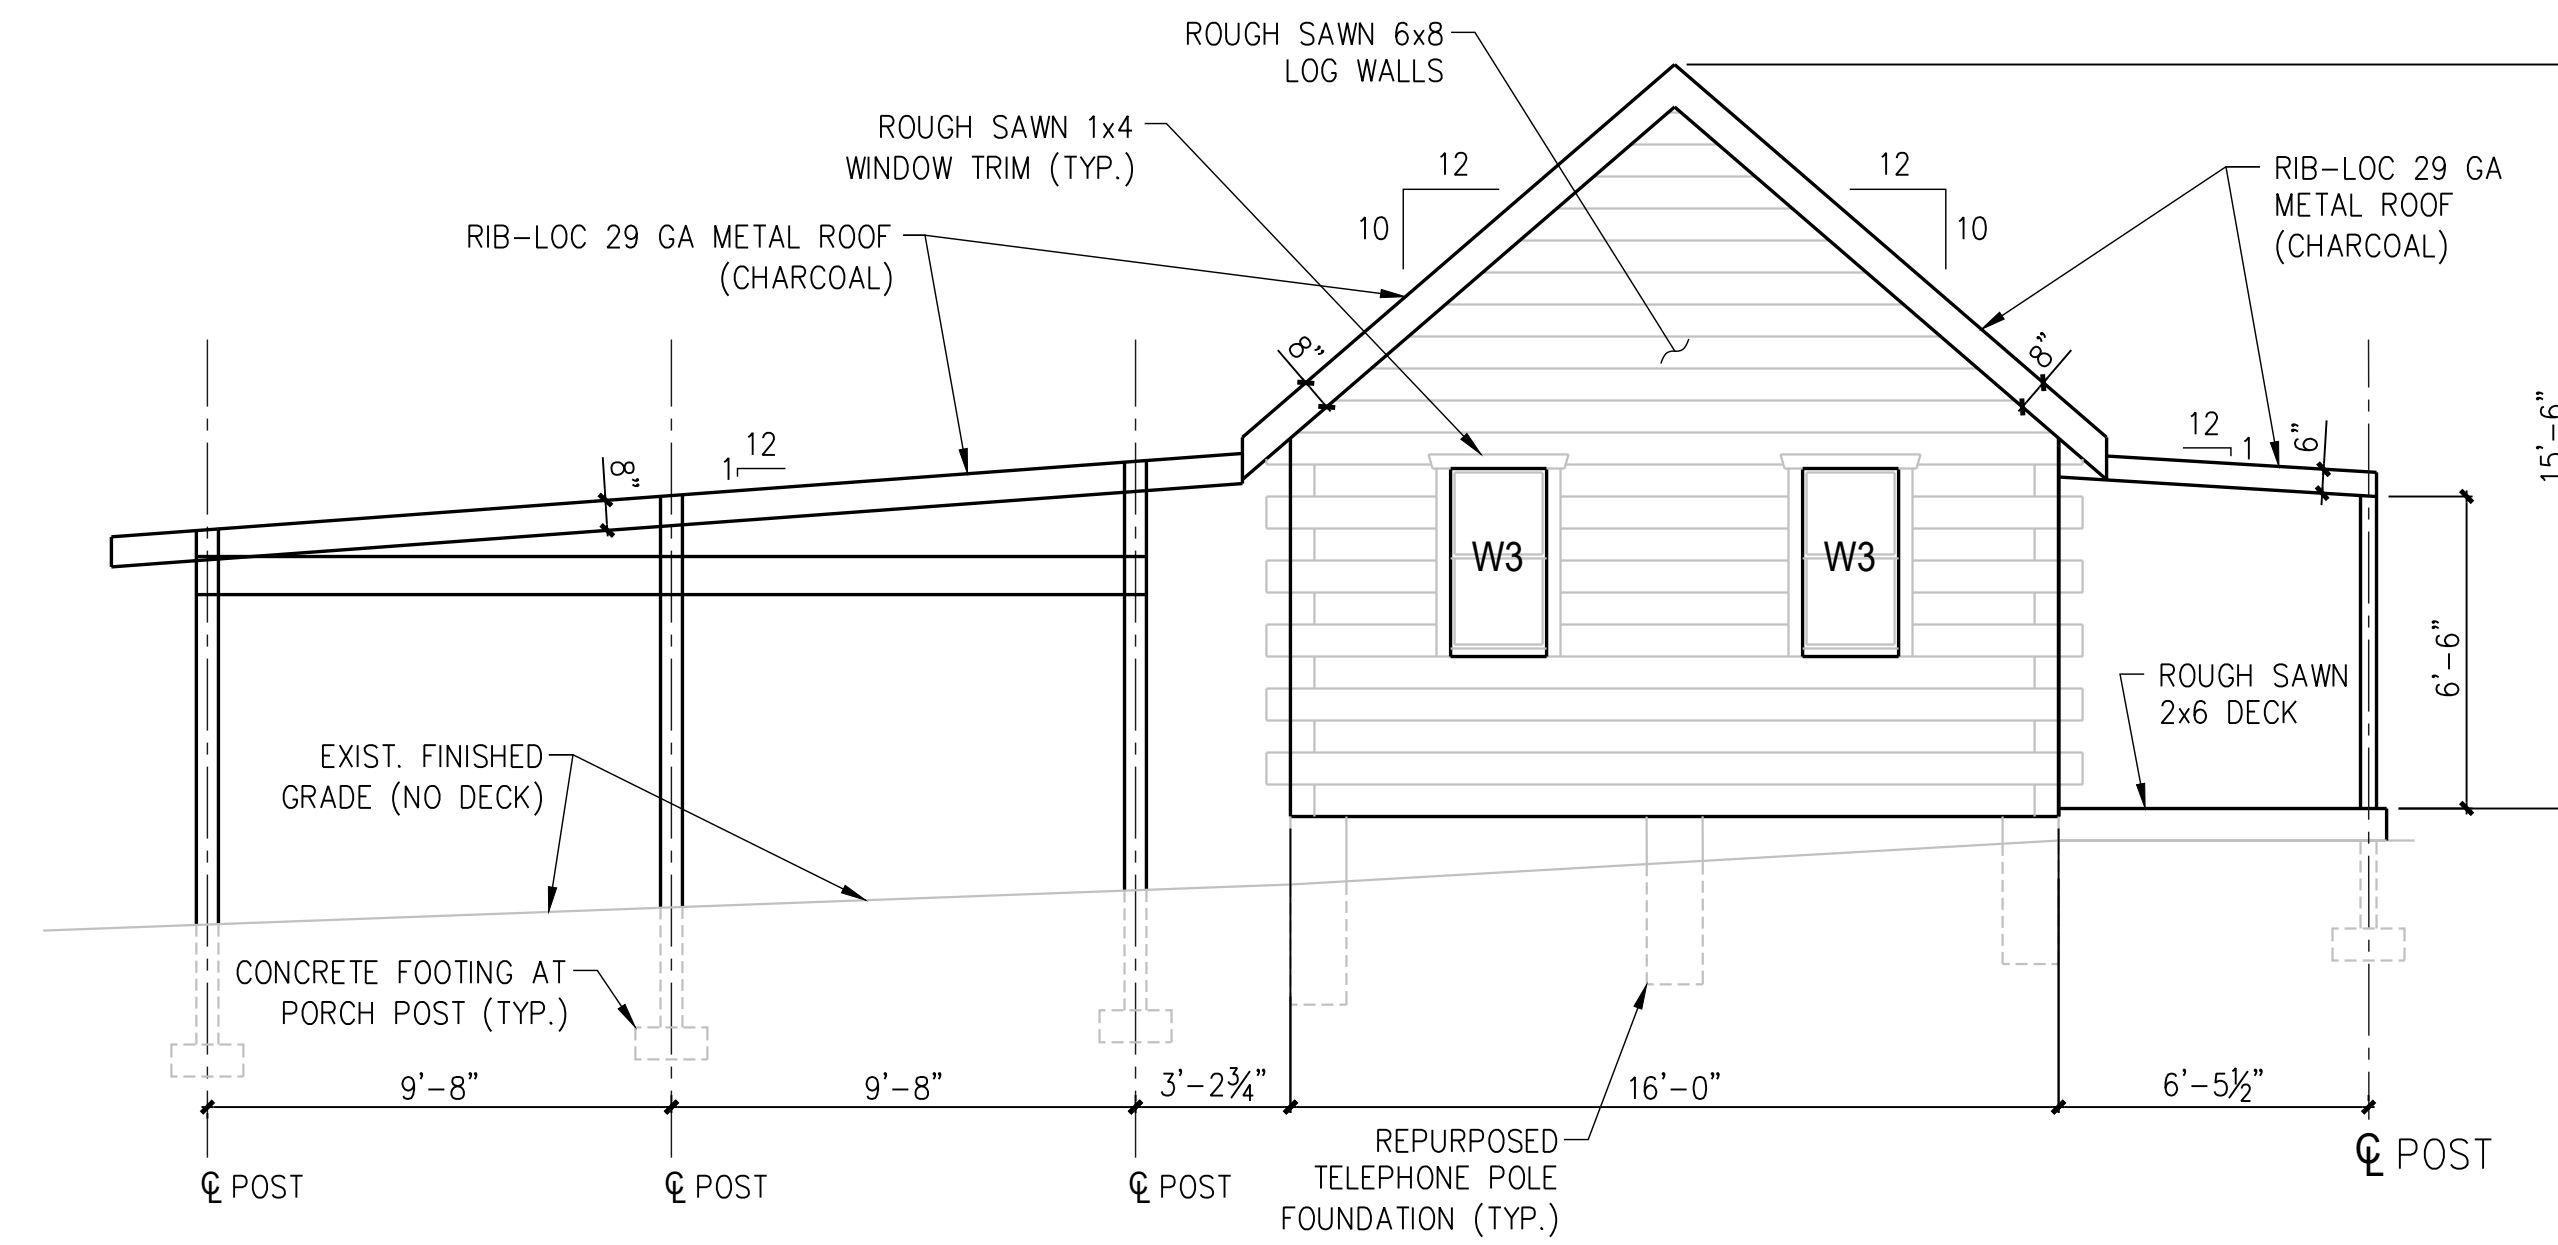

2 SOUTH ELEVATION
1/4" = 1'-0"

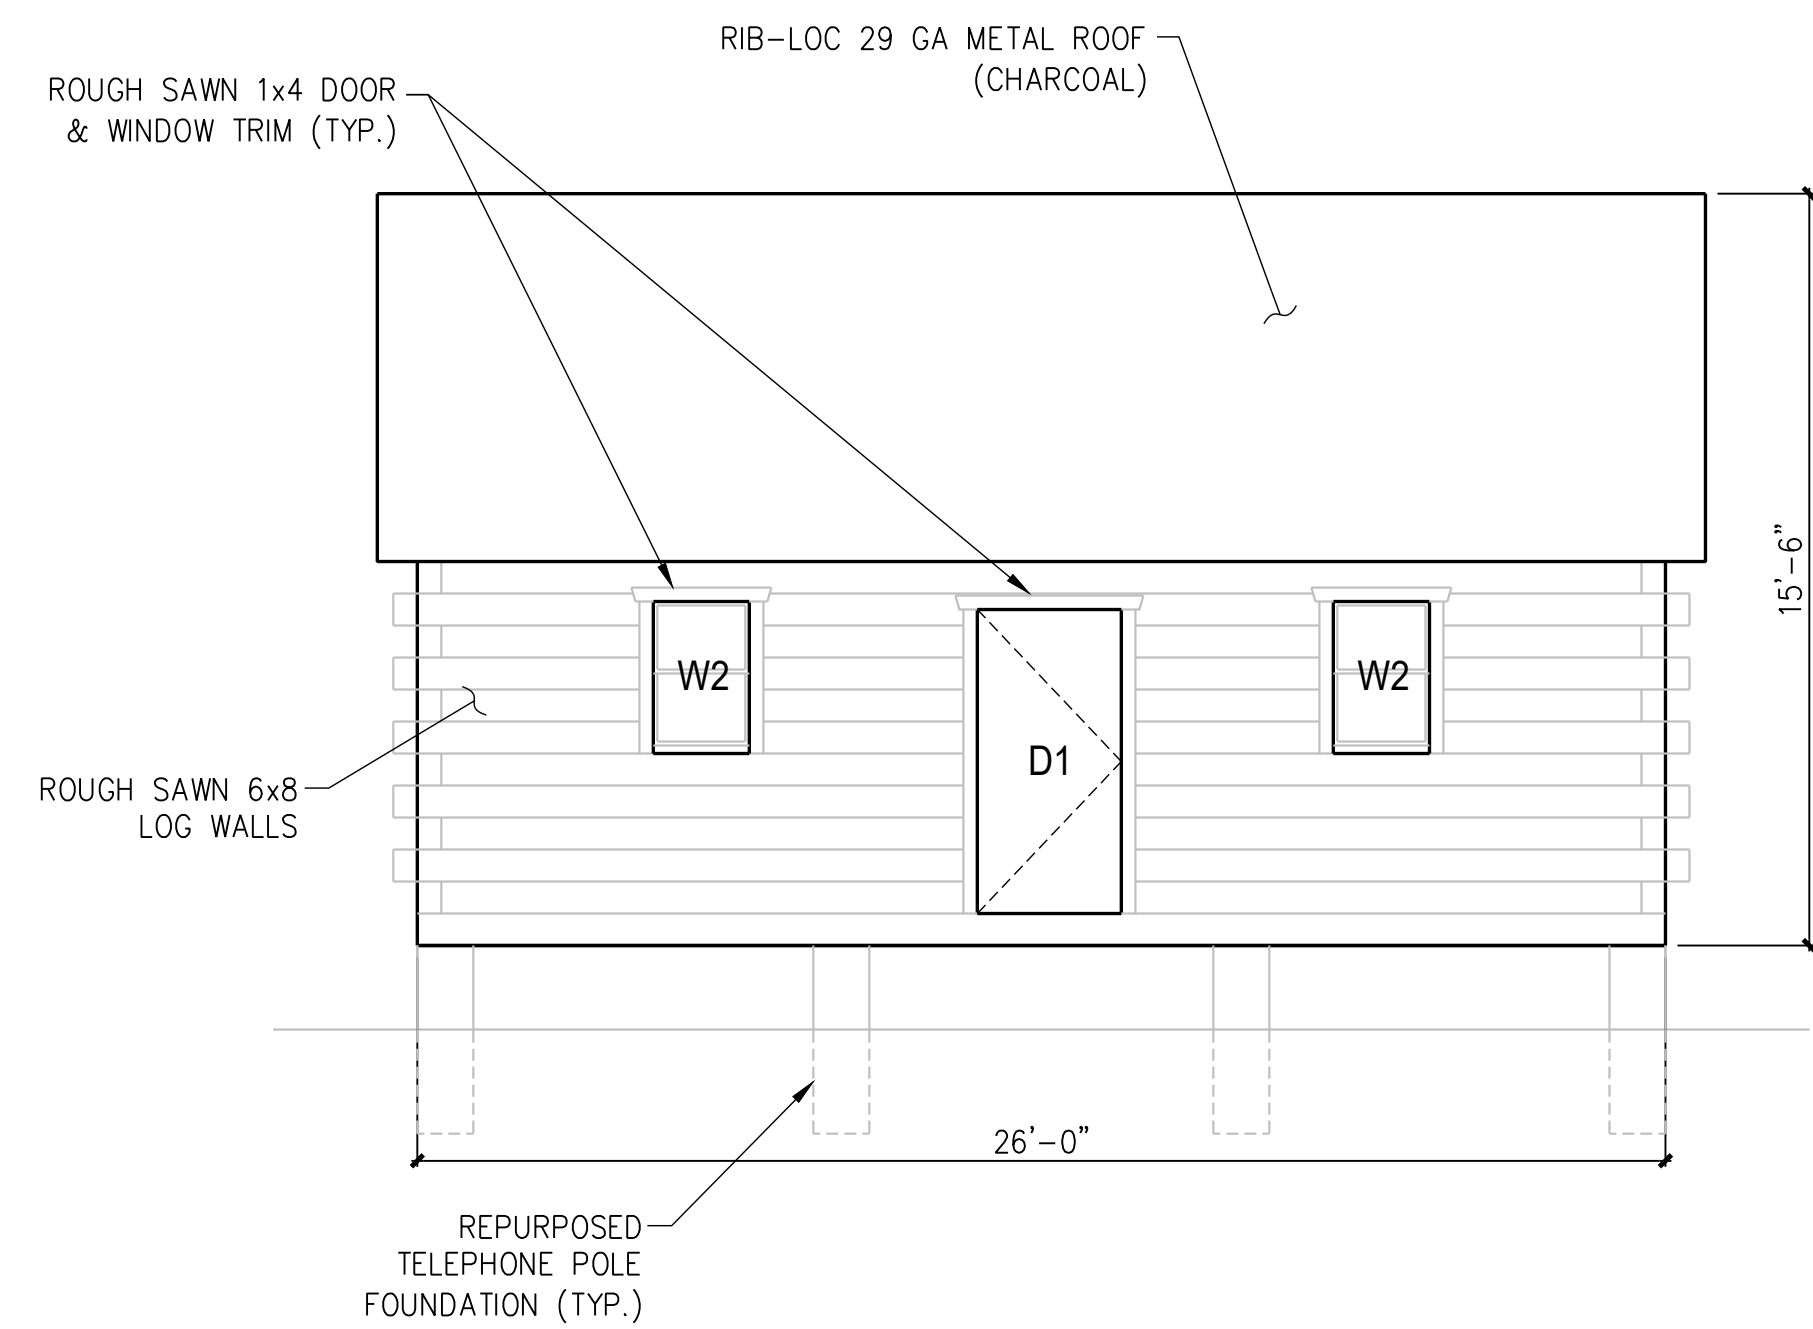

3 WEST (REAR) ELEVATION
1/4" = 1'-0"

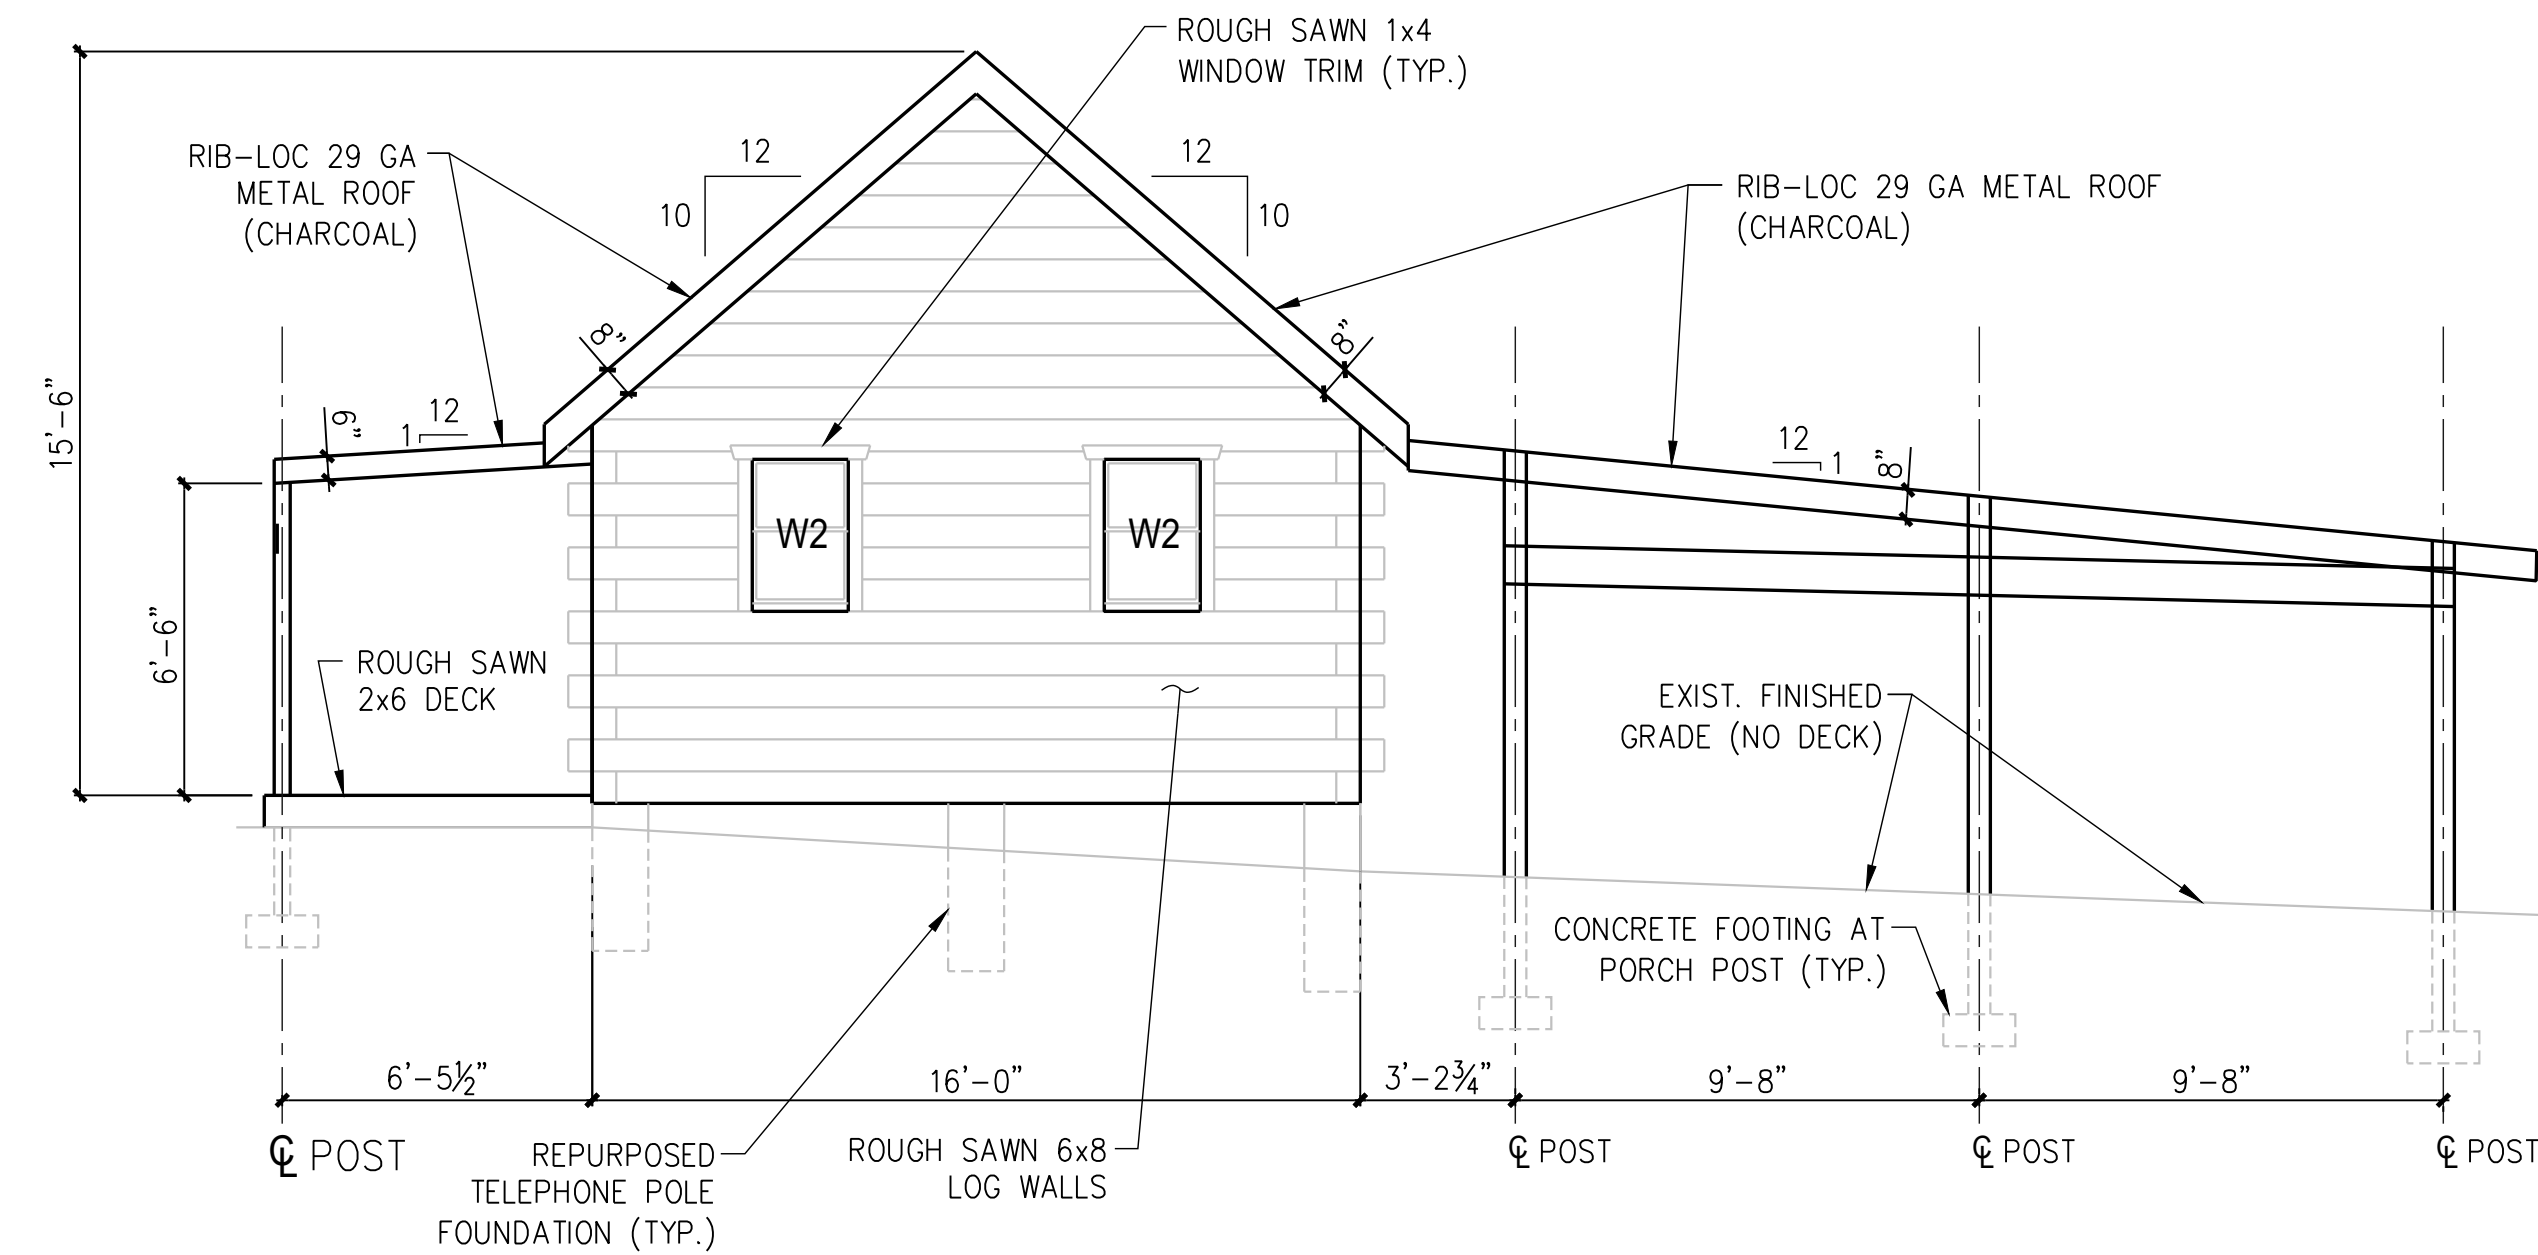

4 NORTH ELEVATION
1/4" = 1'-0"

WINDOW & DOOR SCHEDULE		
MARK	SIZE	NOTES
W1	24"x36"	REPURPOSED DOUBLE HUNG, DOUBLE PANE, VINYL WINDOW
W2	24"x38"	REPURPOSED DOUBLE HUNG, DOUBLE PANE, VINYL WINDOW
W2	24"x45"	REPURPOSED DOUBLE HUNG, DOUBLE PANE, VINYL WINDOW
D1	36"x74"	REPURPOSED WOOD DOOR

5 WINDOW & DOOR SCHEDULE
N.T.S.

LOG CABIN

PROSPECT HILL FAMILY FARM

1811 BRIGHTON DAM ROAD
BROOKVILLE, MD 20833

NO.	REVISION	DATE

SHEET TITLE
ELEVATIONS & WINDOW/DOOR SCHEDULE

DATE: 3/16/25
SCALE: AS NOTED
SHEET NO. A3.0