


# PERMANENT FOREST CONSERVATION EASEMENT SIGNAGE

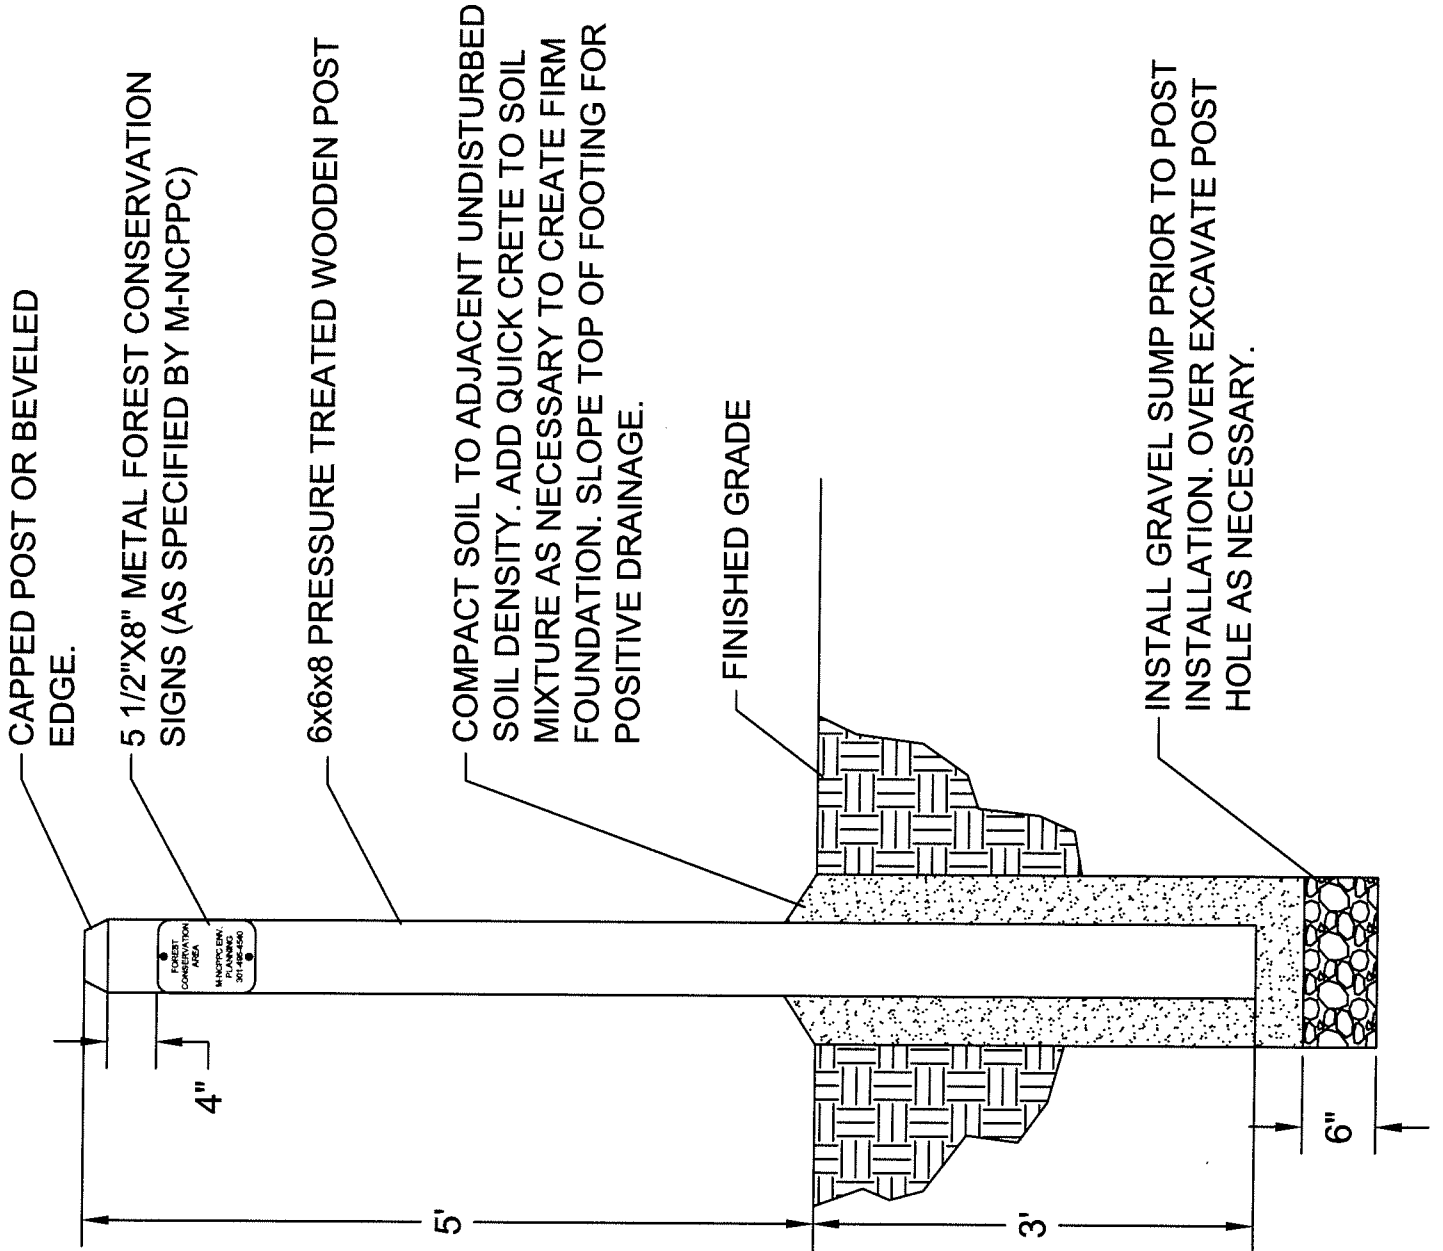

**NOTE:**  
 ALL WOOD SHALL BE PRESSURE TREATED SOUTHERN YELLOW PINE OR CEDAR.  
 ALL FASTENERS SHALL BE STAINLESS STEEL 1-1/2" IN LENGTH.  
 ALL POSTS TO BE INSTALLED ALONG FOREST CONSERVATION EASEMENT LINE AS SPECIFIED PER APPROVED FINAL FOREST CONSERVATION PLAN OR M-NCPPC FIELD INSPECTOR'S INSTRUCTIONS.