



# WESTERN ELEVATION

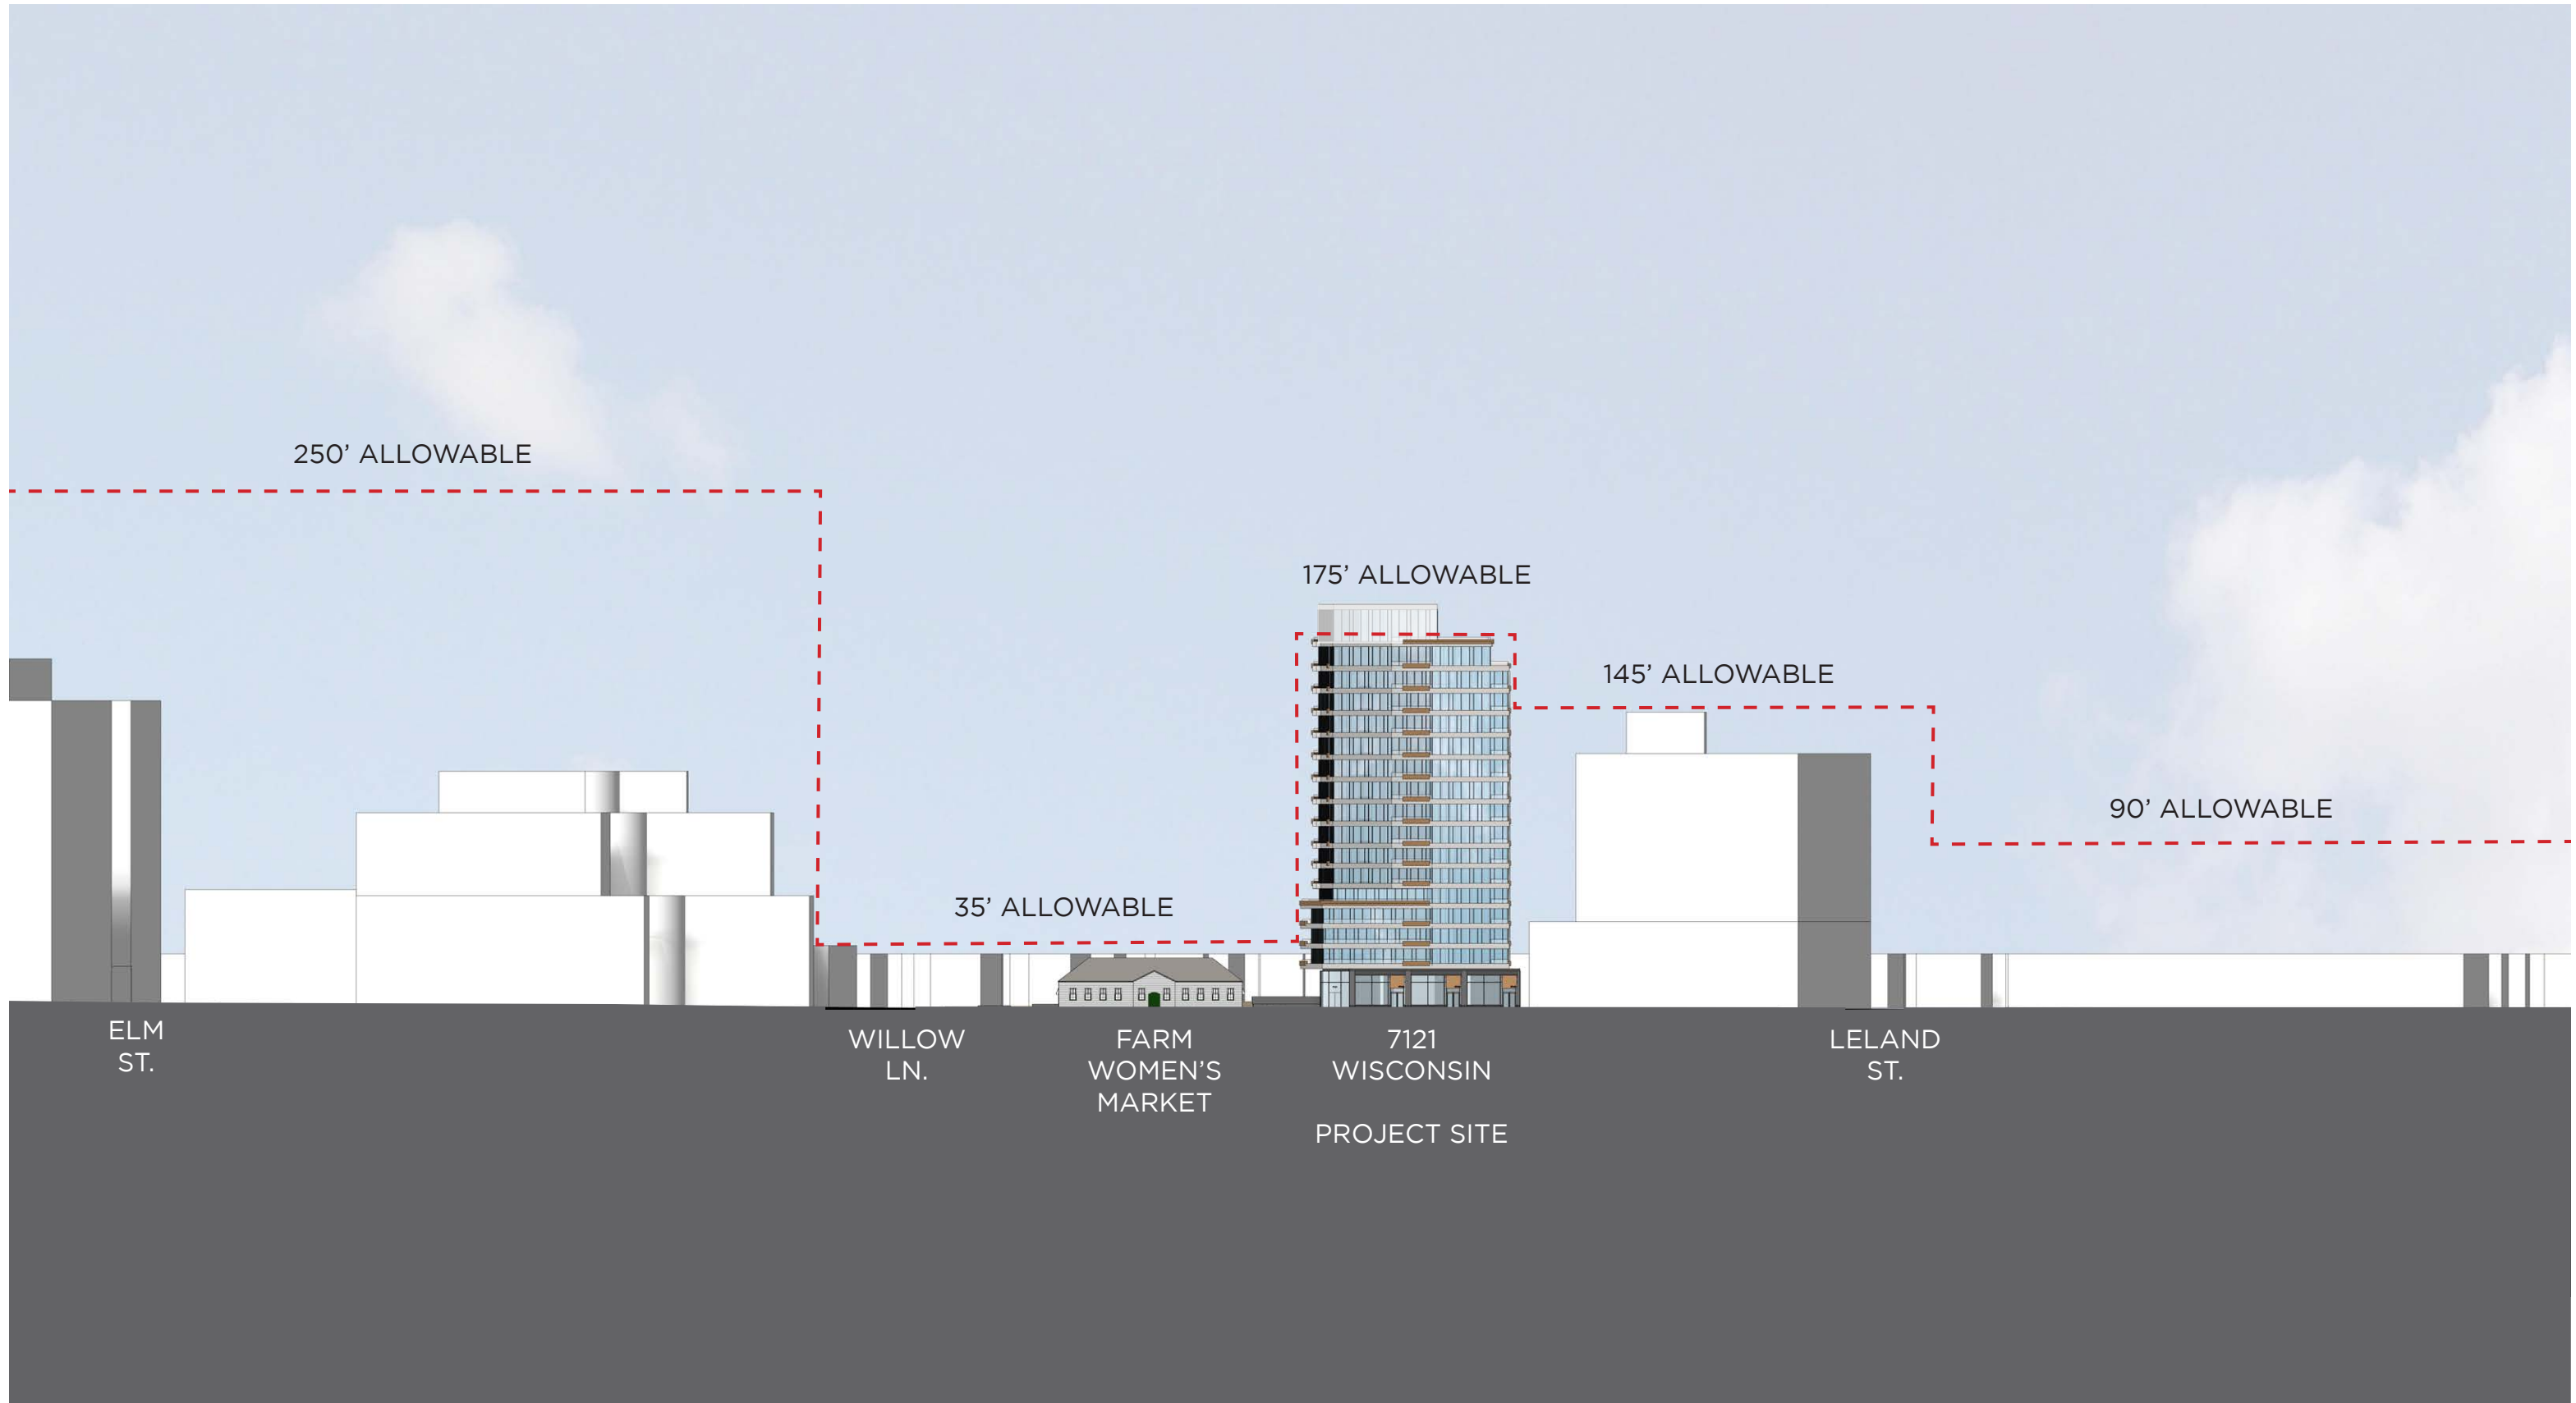

SCALE: 1"= 80'-0"

# NORTHERN ELEVATION

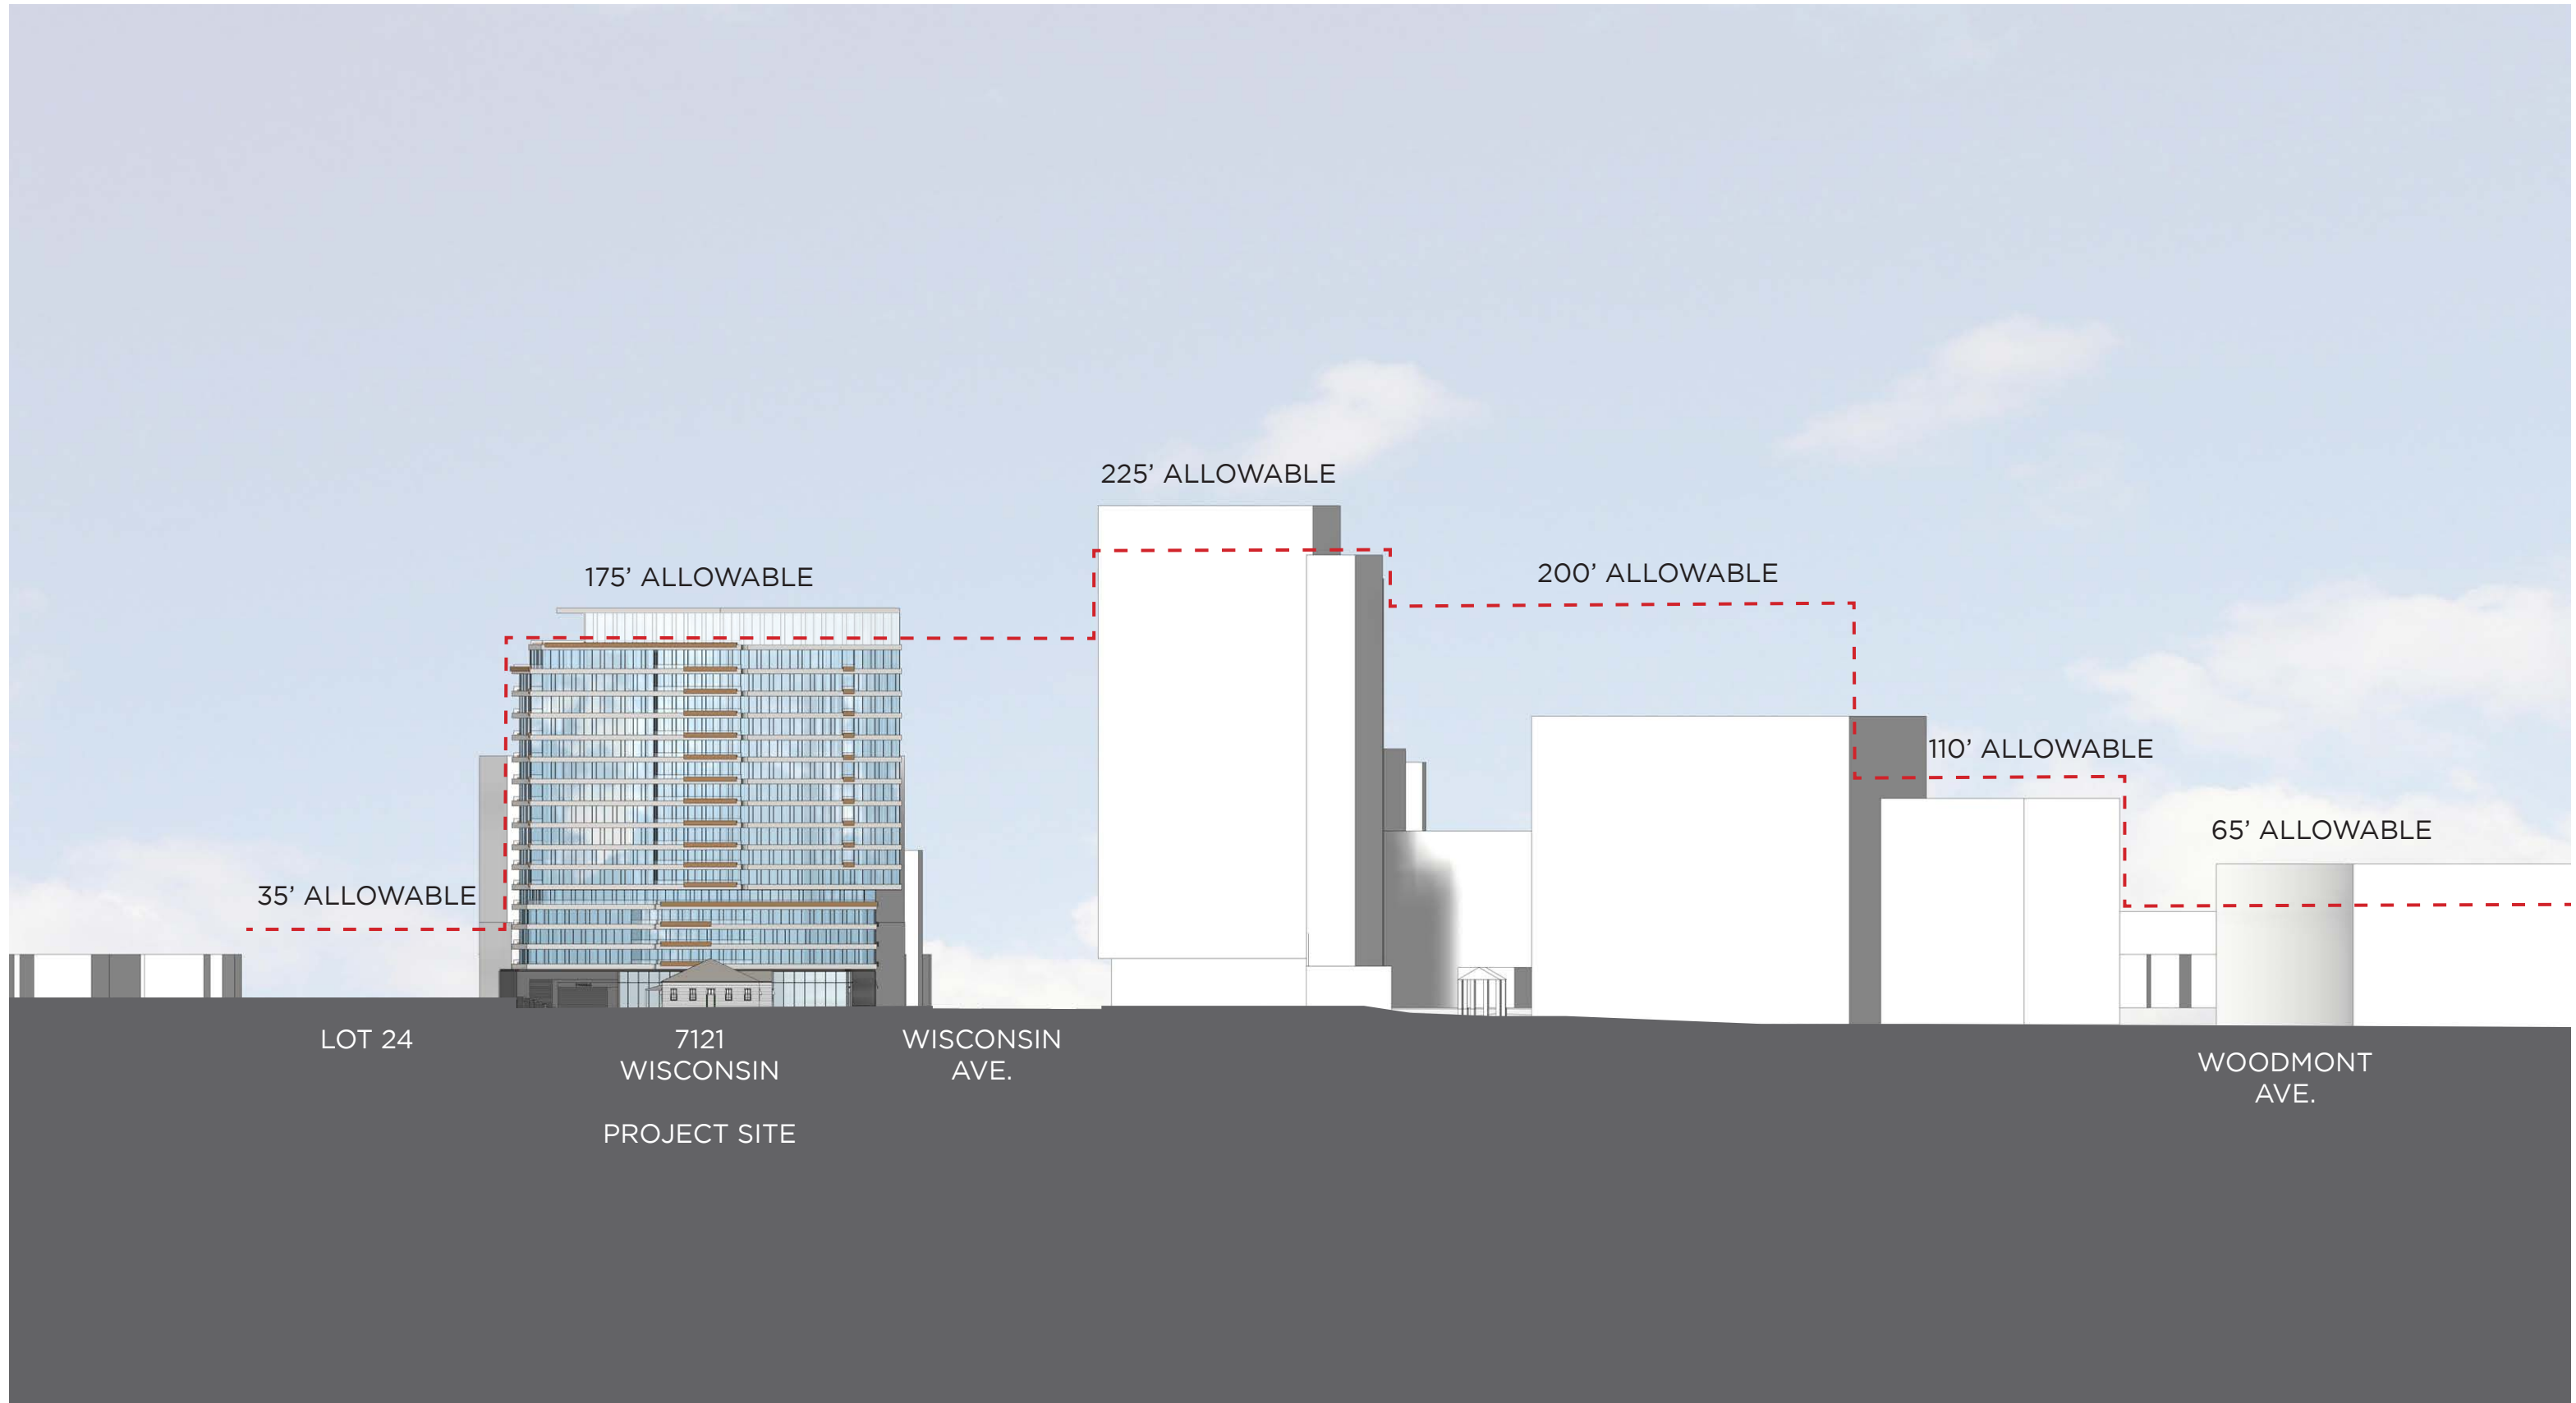

SCALE: 1"= 80'-0"