



- KEY**
- Property line
 - Pedestrian access to plaza
 - Pedestrian entrance
 - Vehicular/parking access
 - Loading access
 - Bike lane (dimension and location tbd)

TRUCK TYPE:
 - 30'-0" x 8'-0" - SU-9M - Medium Truck CB

GROUND LEVEL PLAN

REVISED 03/30/2018



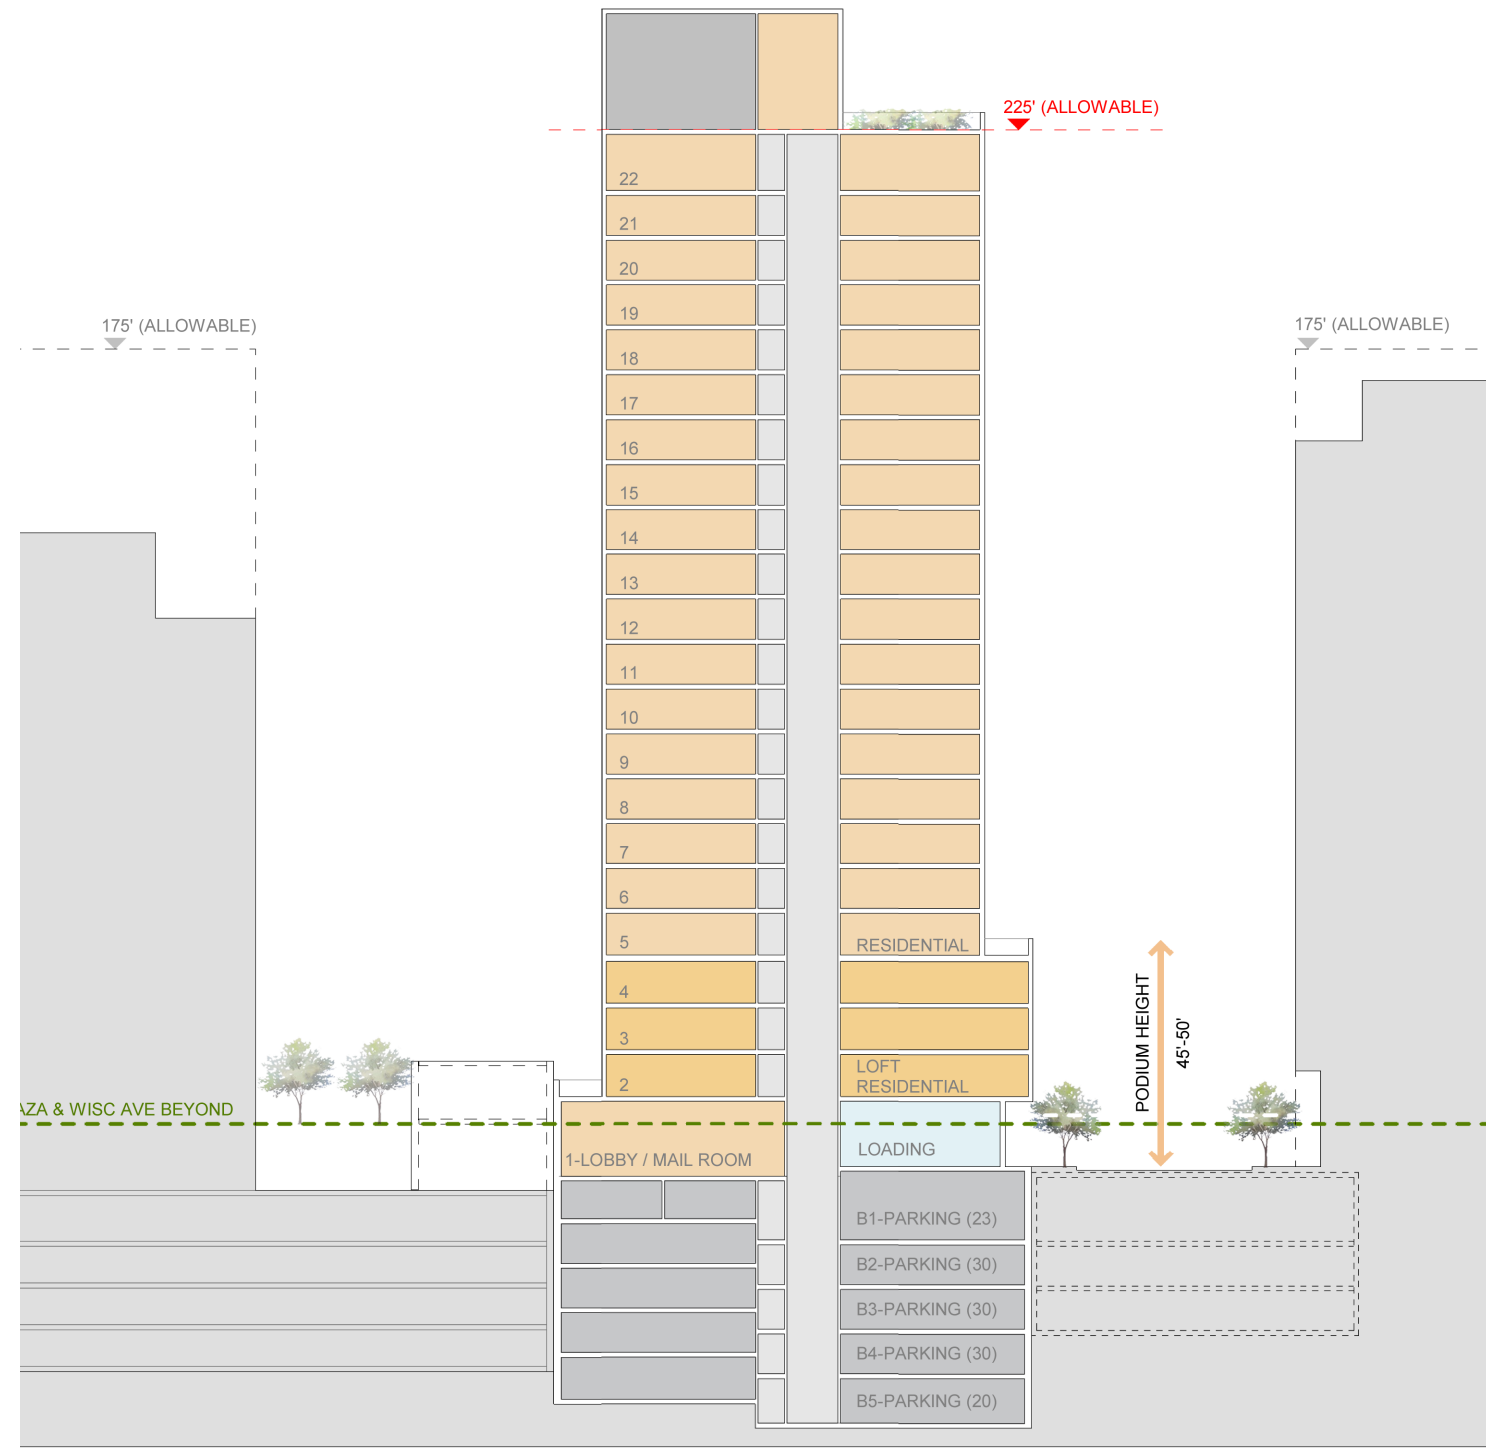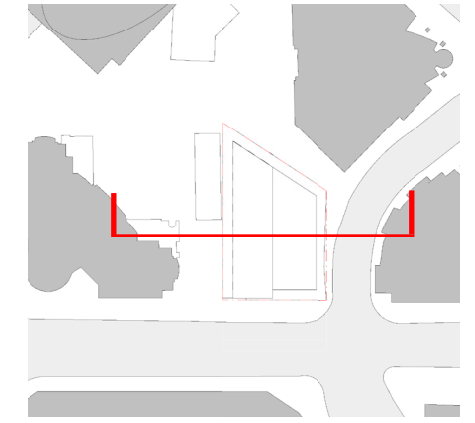

BUILDING SECTION

REVISED 03/30/2018

