



1
A201 PROPOSED SOUTH ELEVATION
SCALE: 1/4" = 1'-0"


EL. +29.53'
 BLDG. HT.
 1'-9 1/2"
 EL. +27.73'
 MAX. HEIGHT
 NEW ROOF
 4'-1"
 EL. +23.63'
 2ND FLR. FIN. CLG.
 9'-0 1/2"
 EL. +14.58'
 2ND FIN. FLOOR
 11'-6"
 EL. +3.08'
 1ST FIN. FLOOR
 3'-1"
 EL. 0.00'
 AVERAGE GRADE



1
 A202
 PROPOSED WEST ELEVATION
 SCALE: 1/4" = 1'-0"



1 PROPOSED NORTH ELEVATION
 A203 SCALE: 1/4" = 1'-0"

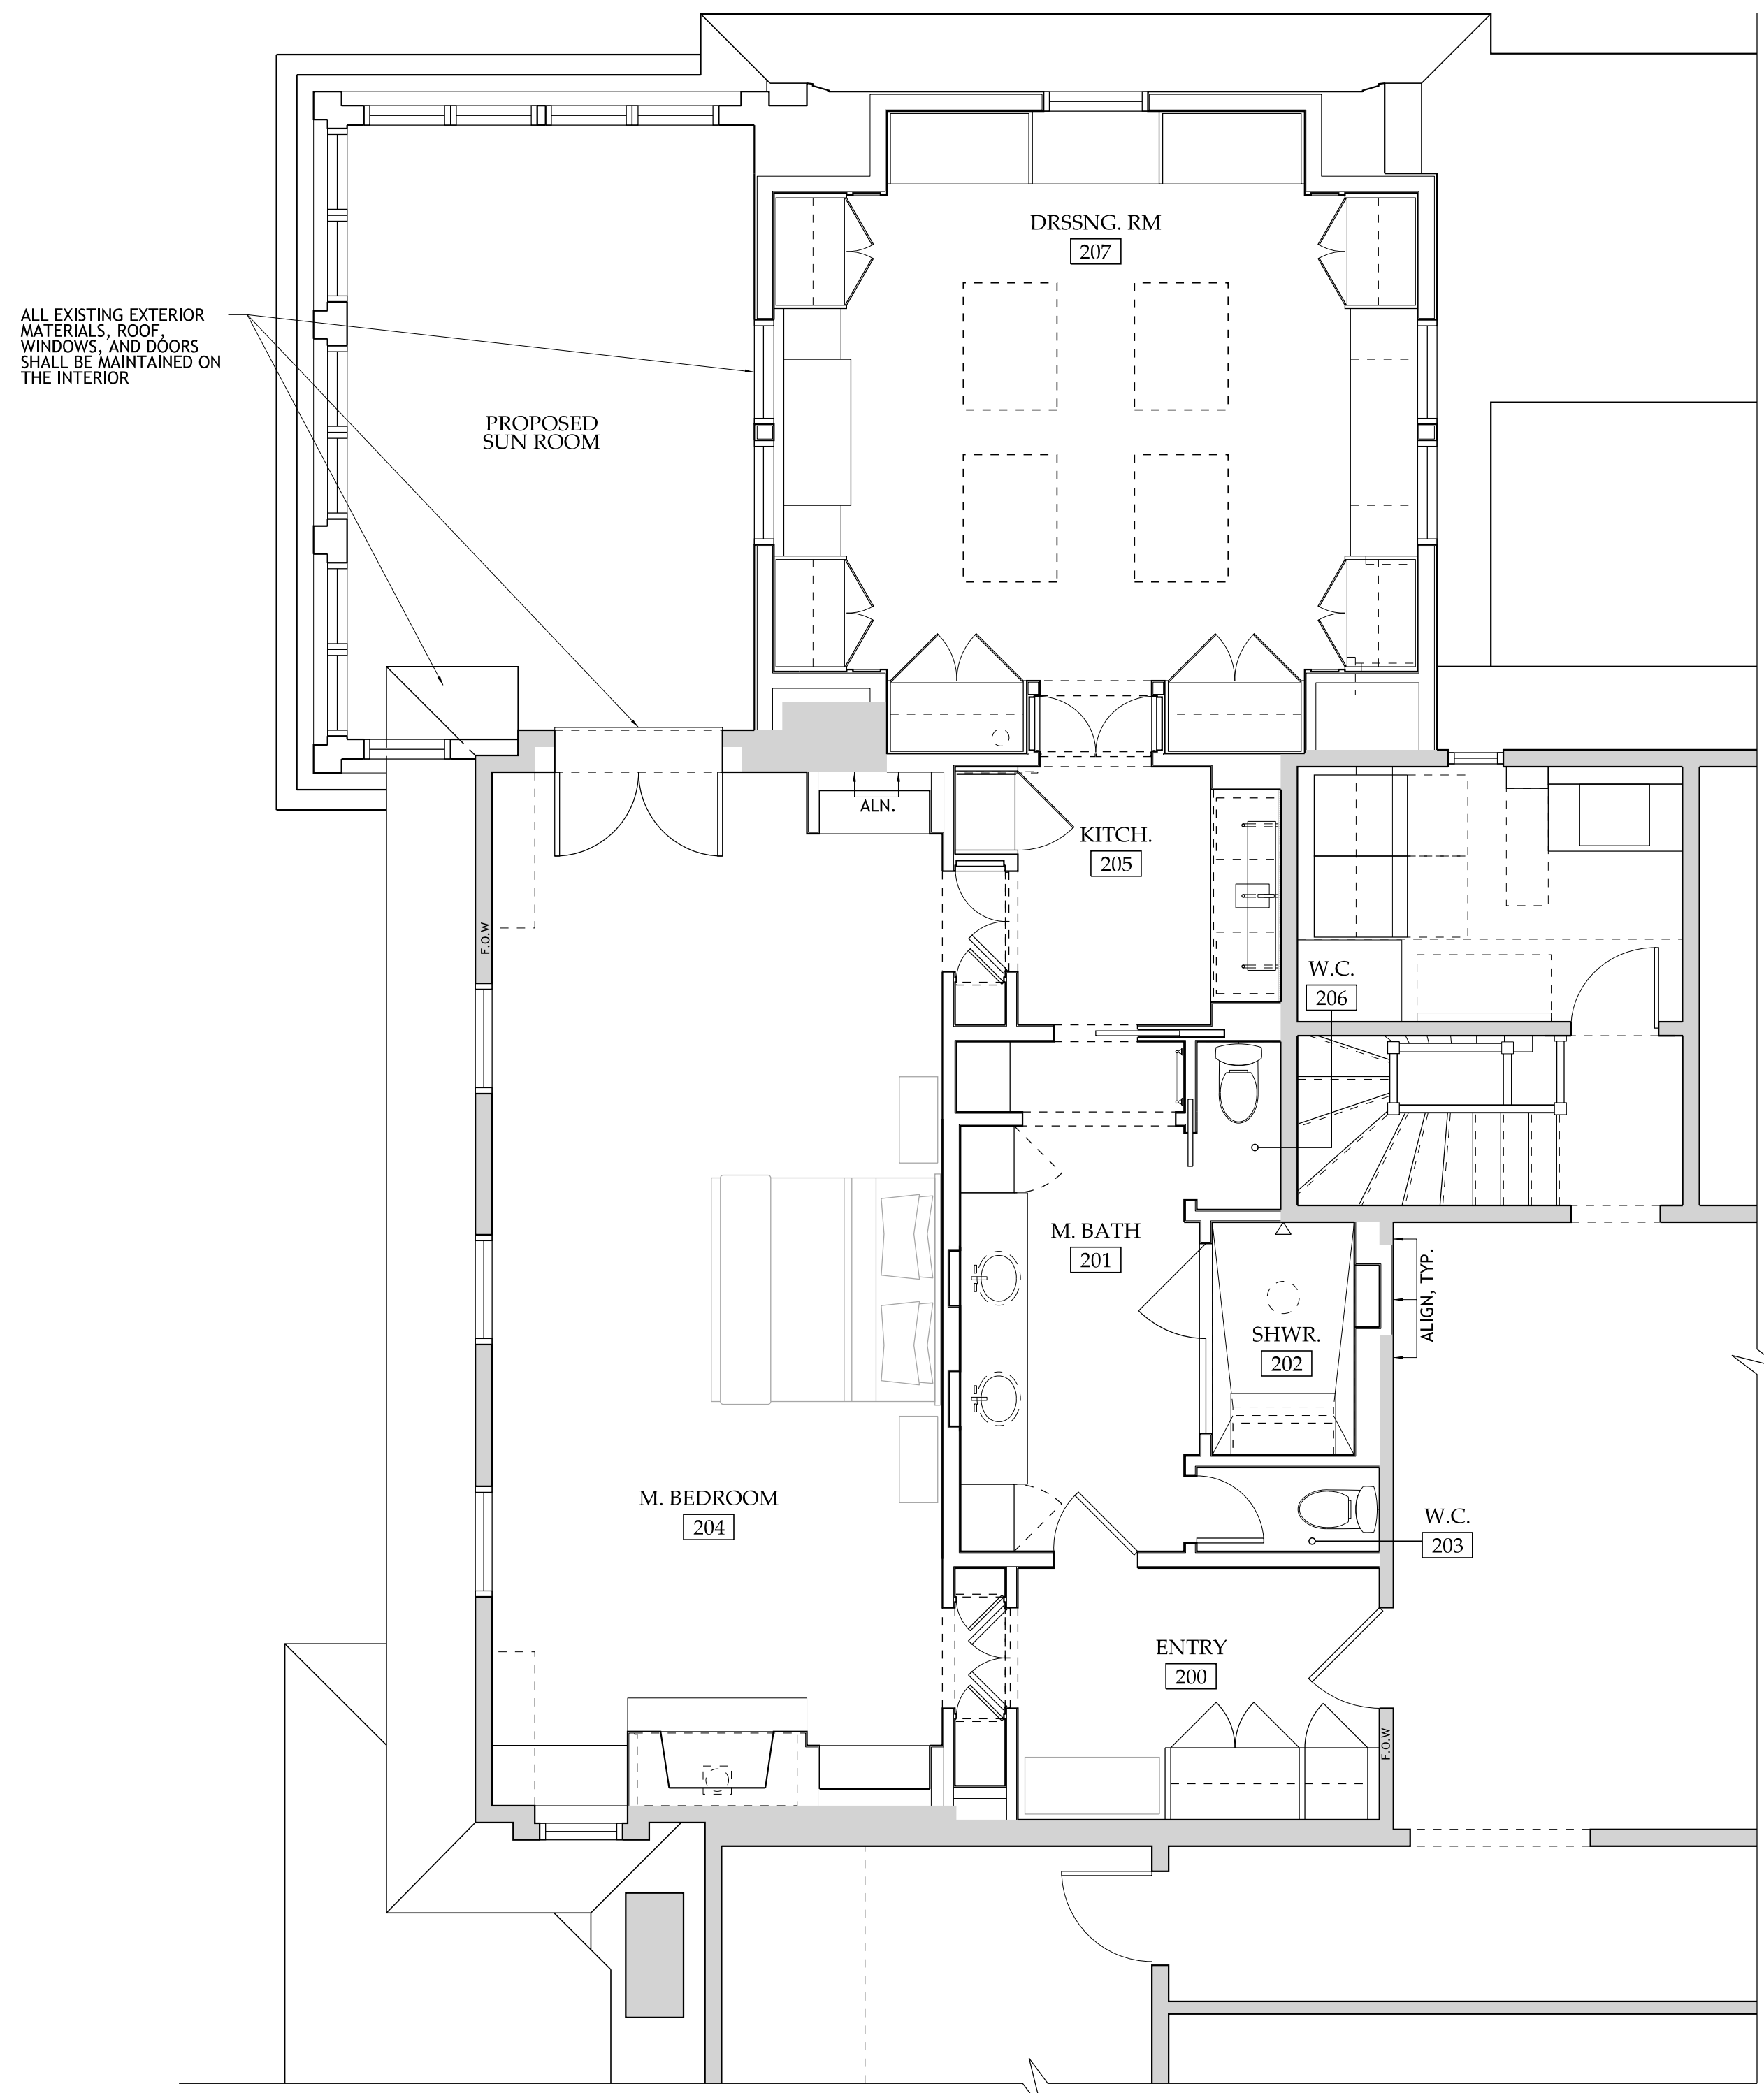

1
A101 PROPOSED SECOND FLOOR PLAN
SCALE: 1/4" = 1'-0"

